


5437.TIF

Street: **MURFIELD RD**

X-Street: **LAURIE DRIVE**
OFFICIAL USE ONLY

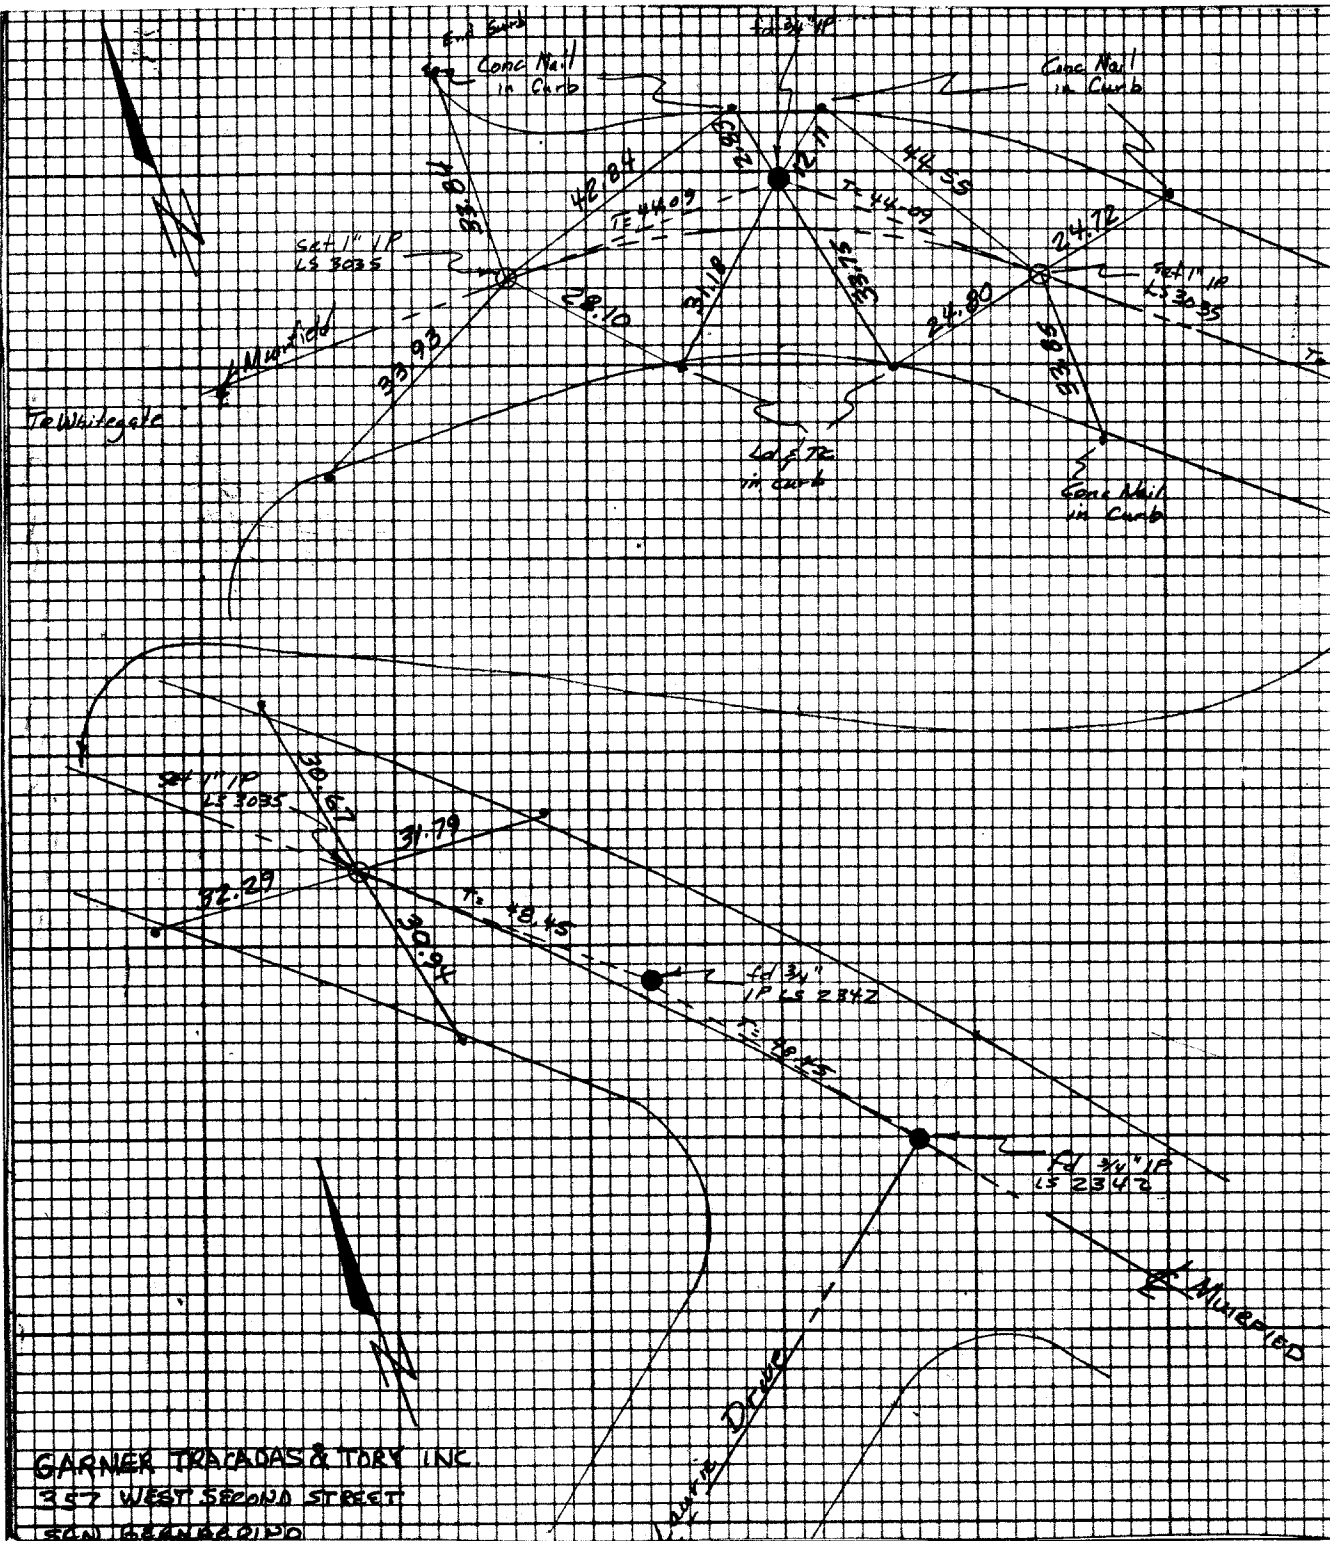

GARNER TRAFADAS & TORY INC
357 WEST SECOND STREET
SAN ANTONIO, TEXAS

- ✕ FD. Ramset Nail on T/C
- FD. LD. & TK. on T/C
- FD. "C" Nail on T/C
- Set LD. & TK. on T/C

Scale:
Date: 7-2-80
Drawn by:
W.O.:
F.B.:

OFFICIAL TIE PLAT CITY OF RIVERSIDE

These ties are for the purpose of perpetuating the found monumentation. No claim is made as to the relationship of the points or lines shown hereon to true boundary locations.

TR 8126

Sheet 8 of 9
File No.: