


44745

SURVEY OF TR. 11272
FOR FOLSEY W.O. No. 9016 DATE 11-12-86
SURVEY PARTY ANDREWS, MARELRY REF. _____ A.M. _____

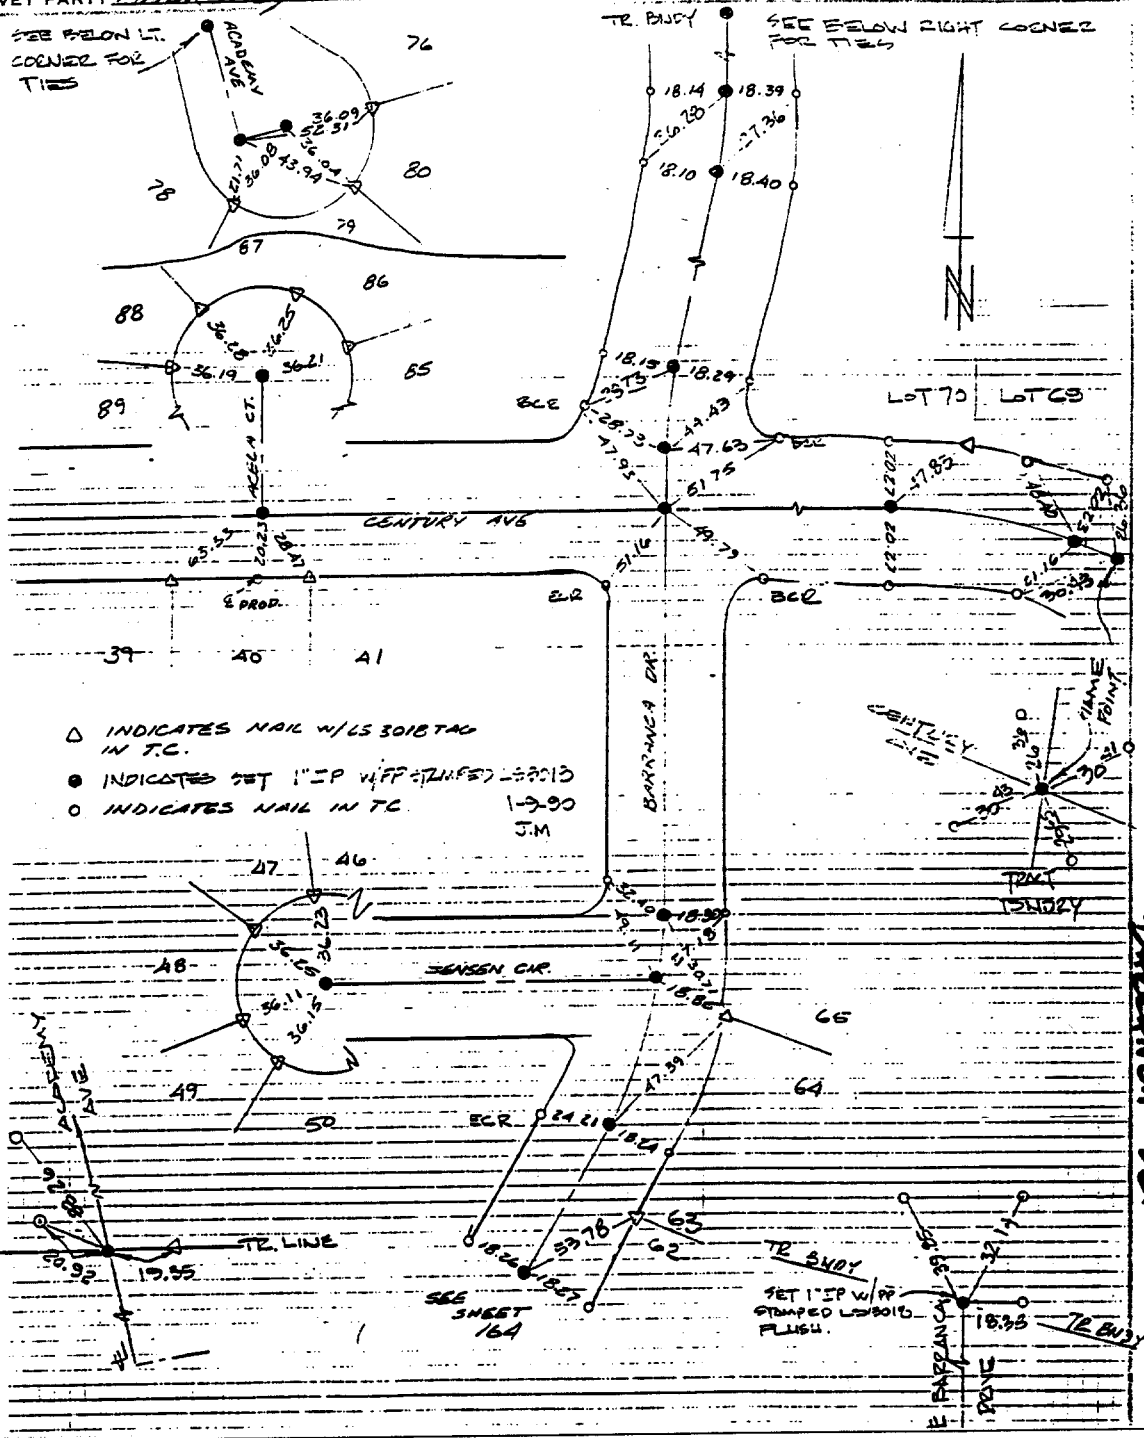

SURVEY NOTES

- △ INDICATES NAIL W/LS 3018 TAG IN T.C.
- INDICATES SET 1" IP W/PP STAMPED L&TK 1-9-90 J.M.
- INDICATES NAIL IN T.C.

- × FD. Ramset Nail on T/C
- FD. "C" Nail on T/C

- FD. LD. & TK. on T/C
- Set LD. & TK. on T/C

OFFICIAL TIE PLAT

CITY OF RIVERSIDE

These ties are for the purpose of perpetuating the found monumentation. No claim is made as to the relationship of the points or lines shown hereon to true boundary locations.

Scale: _____
 Date: _____
 Drawn by: _____
 W.O.: _____
 F.B.: _____

Sheet 1 of 1
 File No.: _____

Street: BARRANCA DR
 X-Street: CENTURY AVE
 OFFICIAL USE ONLY