


5492.TIF

Street: MUMFORD AVE

OFFICIAL USE ONLY

X-Street: ARIZONA AVE & MILLARD DR

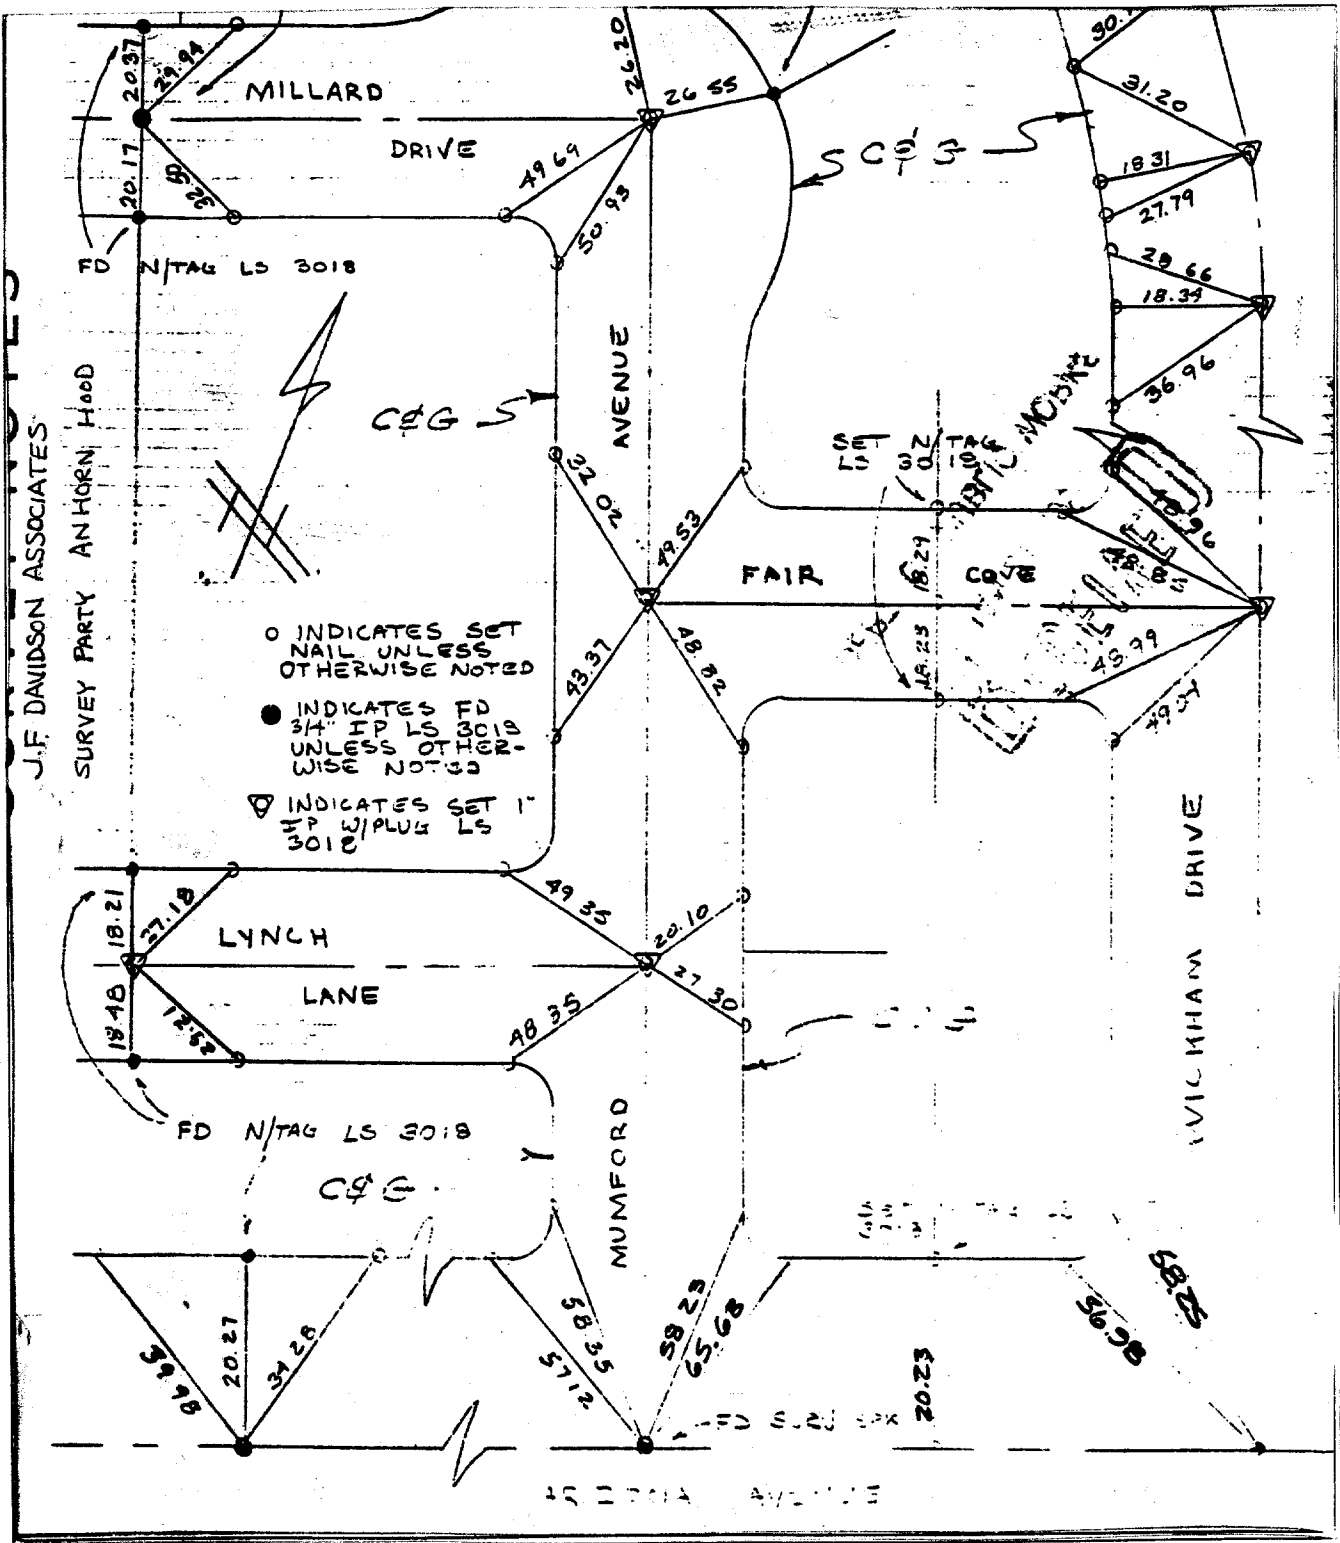

- INDICATES SET NAIL UNLESS OTHERWISE NOTED
- INDICATES FD 3/4" HP LS 3018 UNLESS OTHERWISE NOTED
- △ INDICATES SET 1" HP W/PLUG LS 3018
- × FD. Ramset Nail on T/C
- FD. LD. & TK. on T/C
- FD. "C" Nail on T/C
- Set LD. & TK. on T/C

Scale:  
 Date: 4-16-84  
 Drawn by:  
 W.O.: 82-7831  
 F.B.: 82-7831/75

## OFFICIAL TIE PLAT

### CITY OF RIVERSIDE

These ties are for the purpose of perpetuating the found monumentation. No claim is made as to the relationship of the points or lines shown hereon to true boundary locations.

TRACT 18574

Sheet 1 of 1

File No.:

J.F. DAVIDSON ASSOCIATES

SURVEY PARTY AN HORN HOOD

FD N/TAG LS 3018

FD N/TAG LS 3018

ARIZONA AVENUE