

5538, TIF

Street: Harrison St. N'y

OFFICIAL USE ONLY

X-Street: Magnolia Ave

TRACT NO. _____
DATE 5-14-91


FB _____ PG 7
JOB NO. 553-001
SHT. 1 OF 2

PARTY Oman, Carney, Broussard



THE KEITH COMPANIES
Inland Empire, Inc.

MAGNOLIA SET E HARRISON N'y

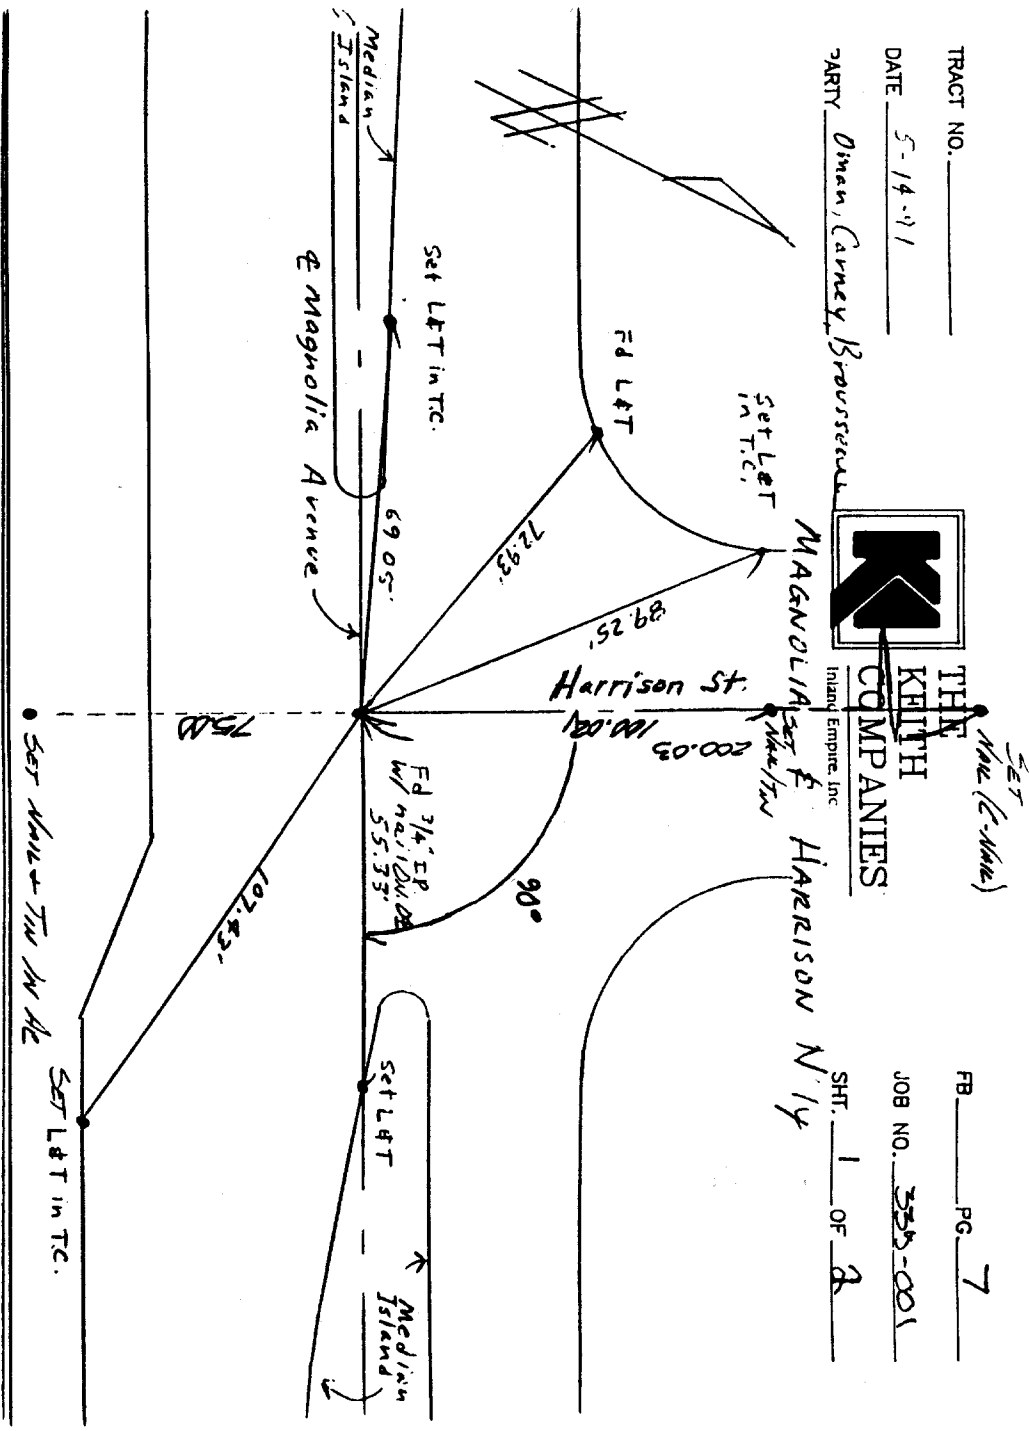

NOTE: L&T NUBS LEAD AND TAKE ON TOP OF CURB

MAGN

- ✕ FD. Ramset Nail on T/C
- FD. LD. & TK. on T/C
- FD. "C" Nail on T/C
- Set LD. & TK. on T/C

Scale: _____
 Date: _____
 Drawn by: _____
 W.O.: _____
 F.B.: _____

OFFICIAL TIE PLAT
CITY OF RIVERSIDE

These ties are for the purpose of perpetuating the found monumentation. No claim is made as to the relationship of the points or lines shown hereon to true boundary locations.

Sheet 1 of 1
 File No.: _____

34A