

5560.TIF

Street: MAGNOLIA AVE

OFFICIAL USE ONLY


X-Street: Market St

MARKET ST

10-10-55

MAGNOLIA AVE & MARKET ST.
INT AT B.C. OF CURVE TO MAIN

W. P.T. B.C. OF CURVE TO MAIN

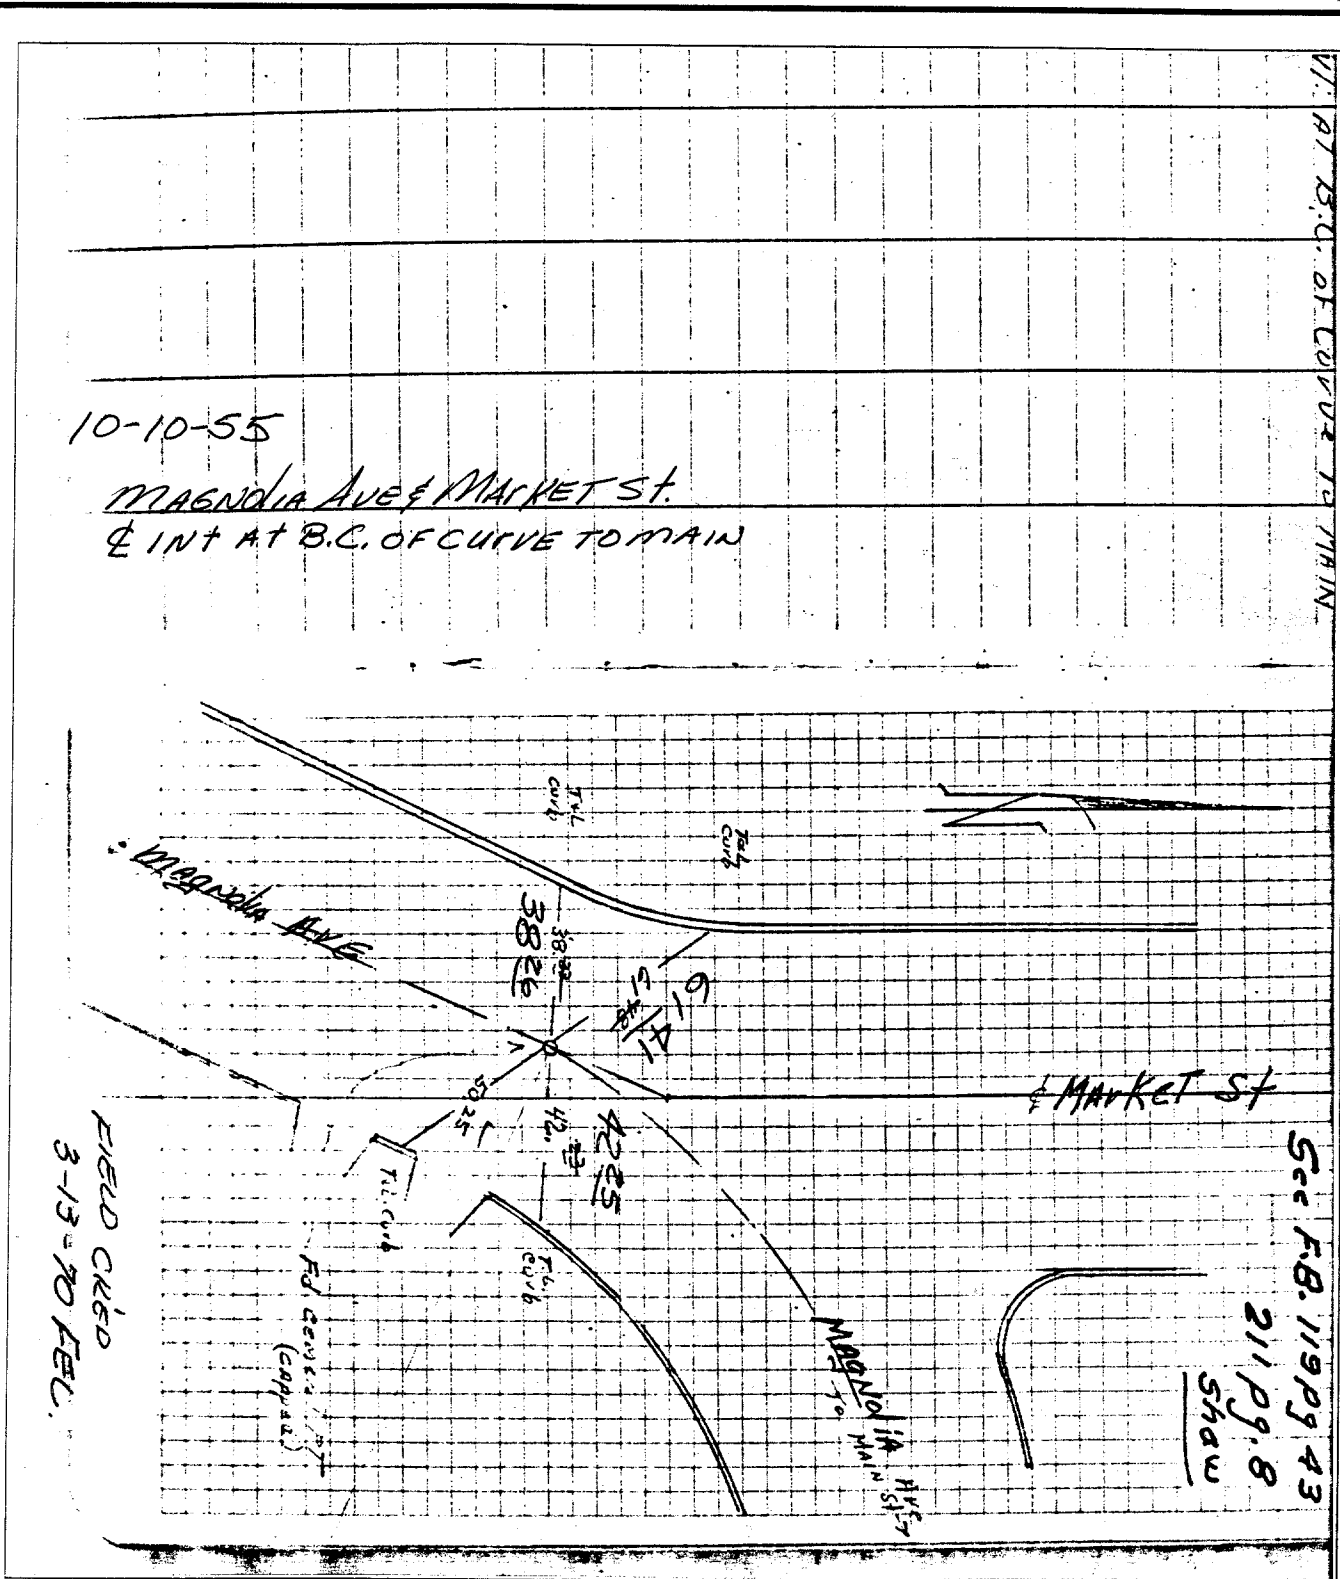

- ✕ FD. Ramset Nail on T/C
- FD. LD. & TK. on T/C
- FD. "C" Nail on T/C
- Set LD. & TK. on T/C

Scale:
Date:
Drawn by:
W.O.:
F.B.:

OFFICIAL TIE PLAT
CITY OF RIVERSIDE

These ties are for the purpose of perpetuating the found monumentation. No claim is made as to the relationship of the points or lines shown hereon to true boundary locations.

Sheet 1 of 1
File No.:

52