


Street: Magnolia Ave Plw

OFFICIAL USE ONLY

X-Street: @ Sunnyside

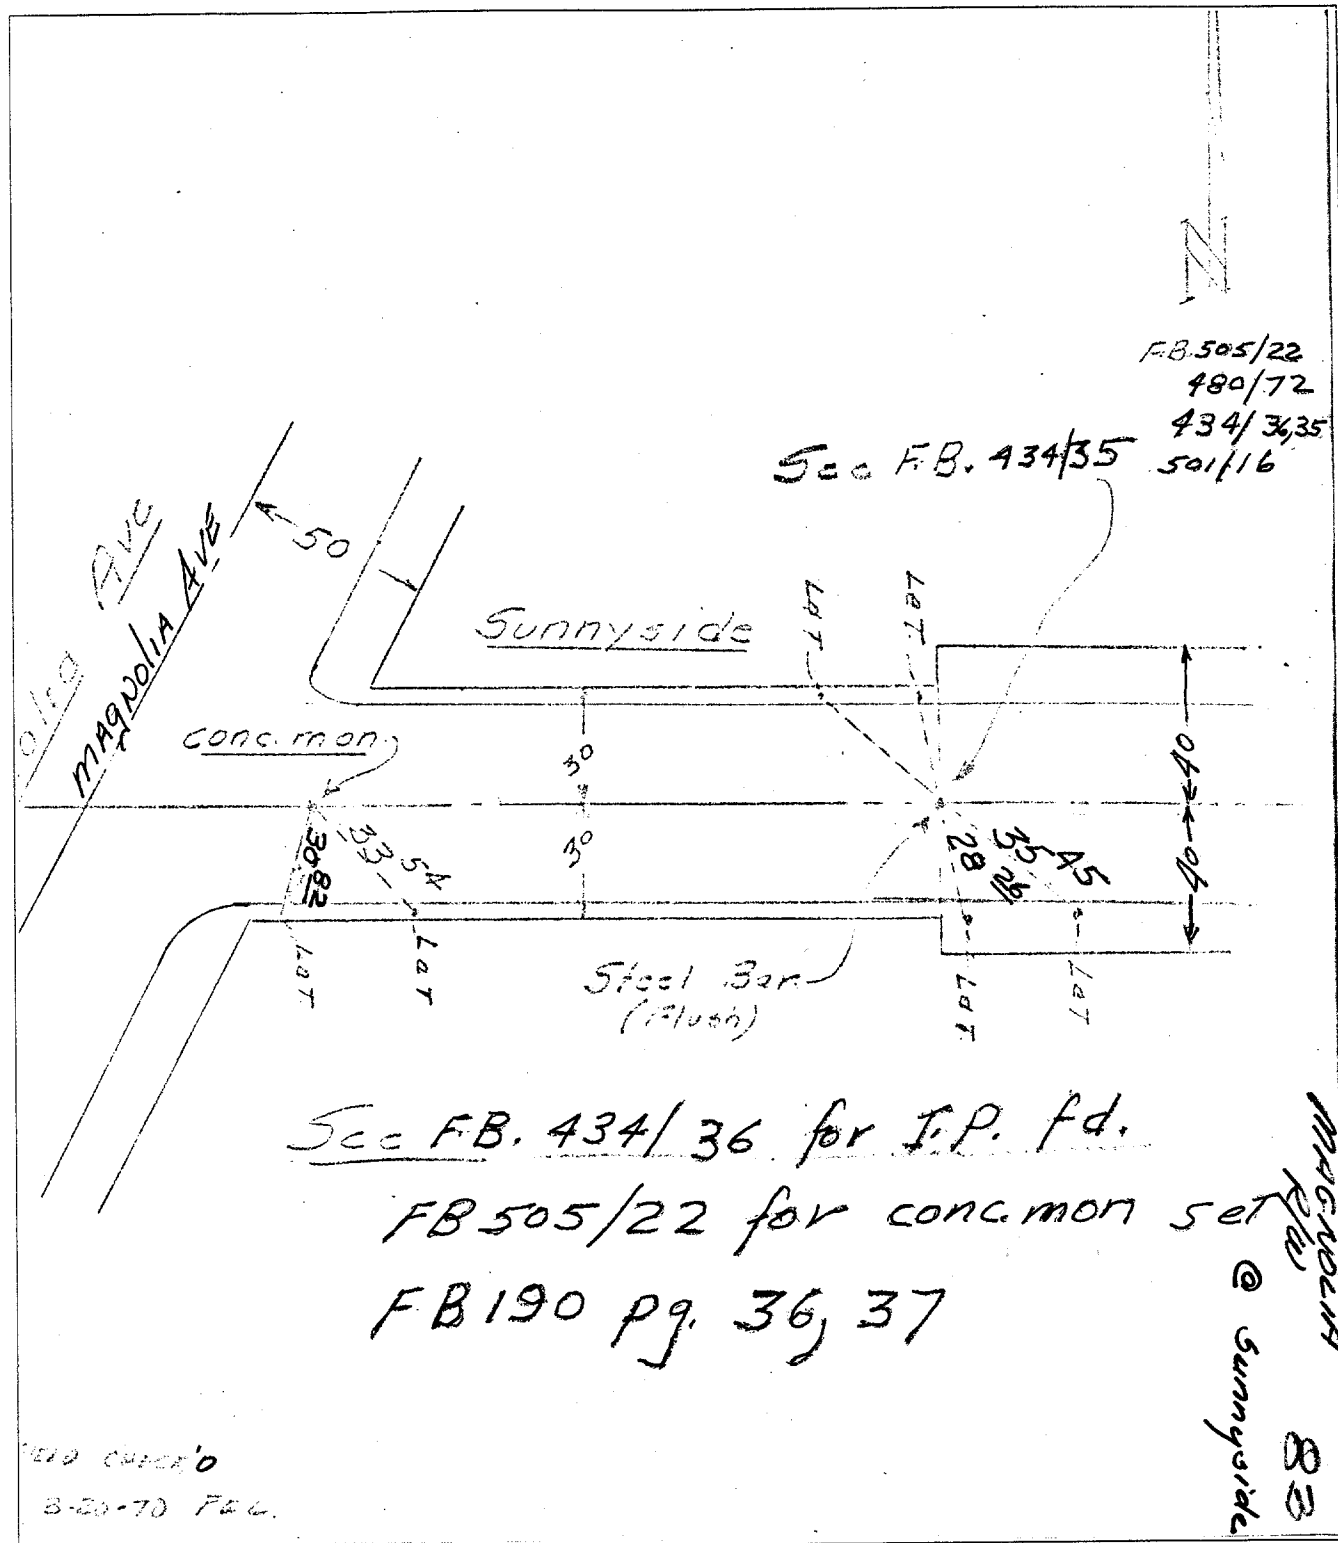

Sec F.B. 434/36 for I.P. fd.  
 FB 505/22 for conc. mon set  
 FB 190 pg. 36, 37

FIELD CHECKED  
 3-20-70 F&L

- ✕ FD. Ramset Nail on T/C
- FD. LD. & TK. on T/C
- FD. "C" Nail on T/C
- Set LD. & TK. on T/C

**OFFICIAL TIE PLAT**  
**CITY OF RIVERSIDE**

*These ties are for the purpose of perpetuating the found monumentation. No claim is made as to the relationship of the points or lines shown hereon to true boundary locations.*

Scale:  
 Date:  
 Drawn by:  
 W.O.:  
 F.B.:

Sheet 1 of 1  
 File No.:

83