


HISTORICAL DATA

CRFB 848/32, CRFB 736/59
 CRFB 729/1, CRFB C6/22
 CRFB U/65-68, CRFB 669/74
 CRFB 387/65

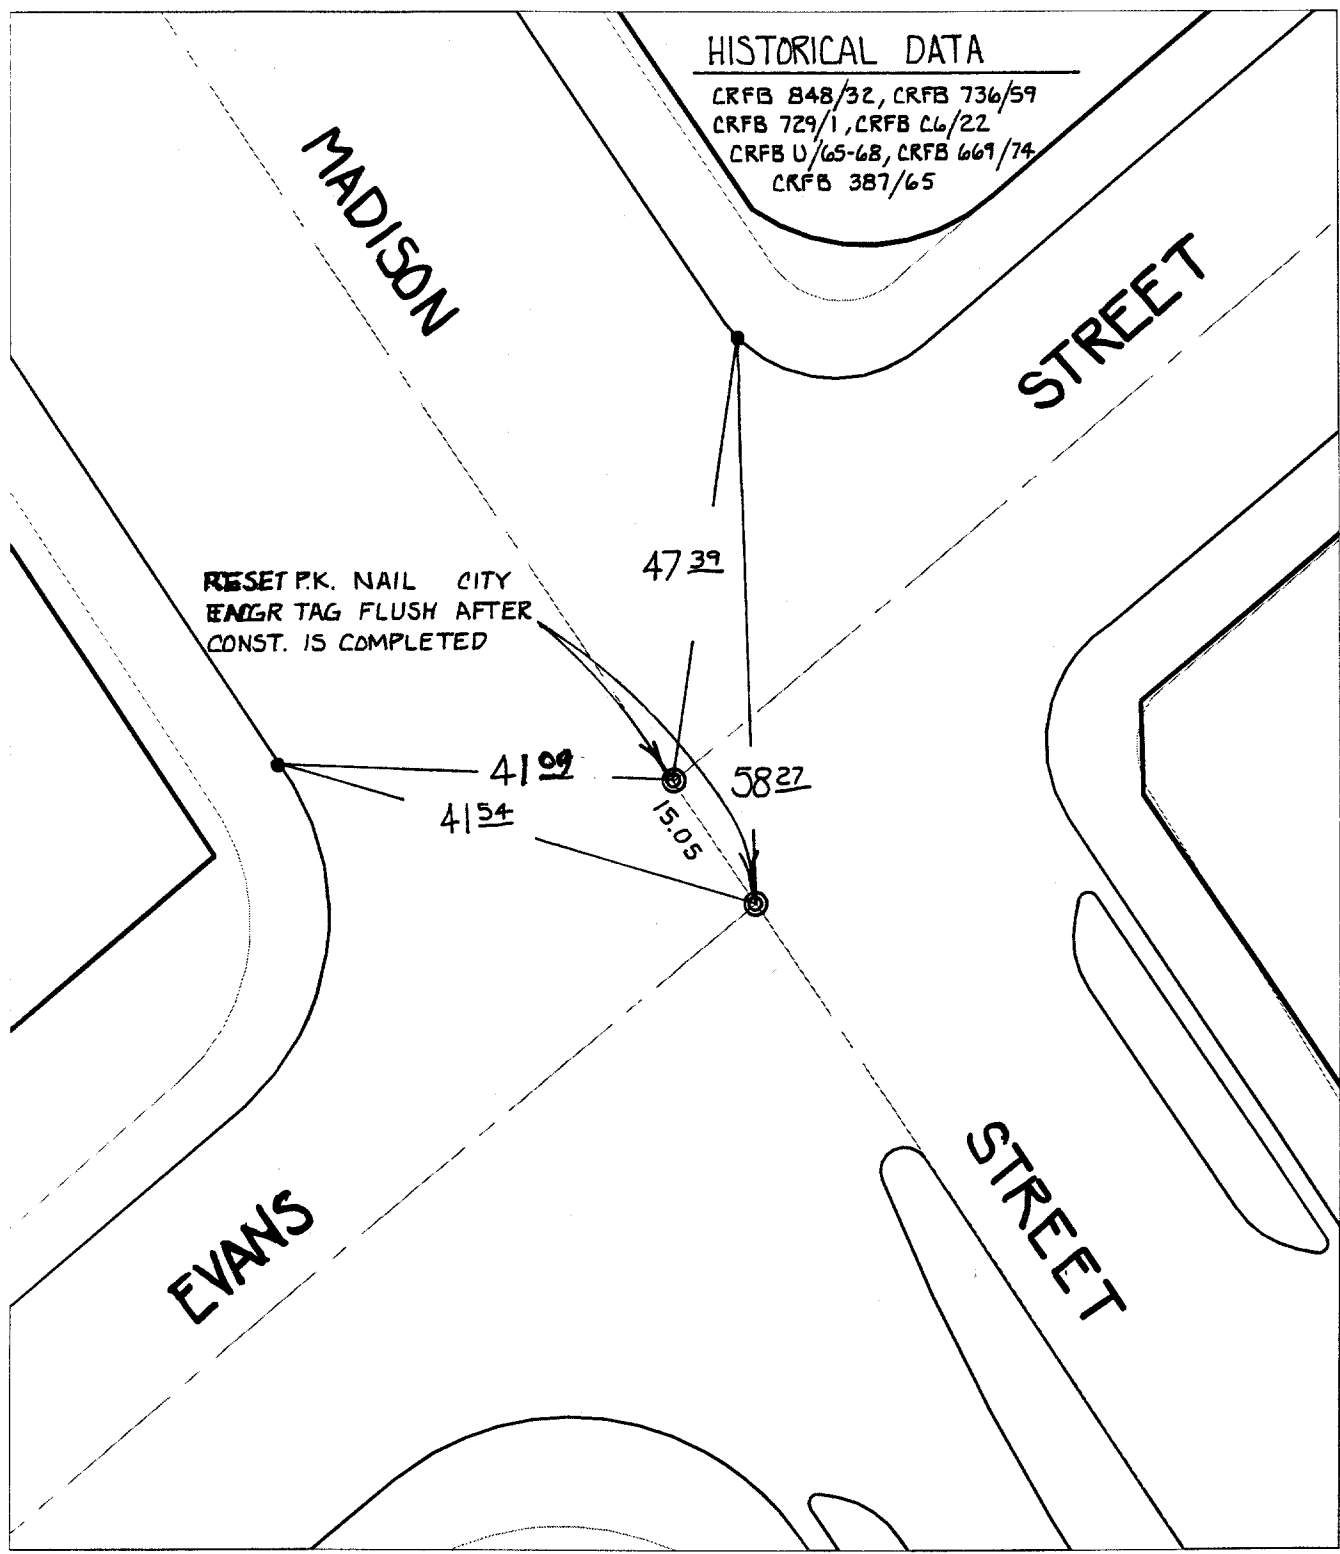

Street: MADISON STREET
 X-Street: EVANS STREET
 OFFICIAL USE ONLY

- ✕ FD. Ramset Nail on T/C
- FD. LD. & TK. on T/C
- FD. "C" Nail on T/C
- Set LD. & TK. on T/C

Scale: 1" = 20'
 Date: 02/10/00
 Drawn by: SURVEY
 W.O.:
 F.B.:

OFFICIAL TIE PLAT
 CITY OF RIVERSIDE



These ties are for the purpose of perpetuating the found monumentation. No claim is made as to the relationship of the points or lines shown hereon to true boundary locations.

Sheet 1 of 1
 File No.: