


TRANSIT & SWING TIES

HISTORICAL DATA

CRFB LL11/11A
 " 960/10 & 20
 " 960/13
 " 783/12

NOTE

● FD. 3/4" I.P. W/L55555
 PLASTIC PLUG DN. O.Z.
 W/2-1' NET TIES FLUSH

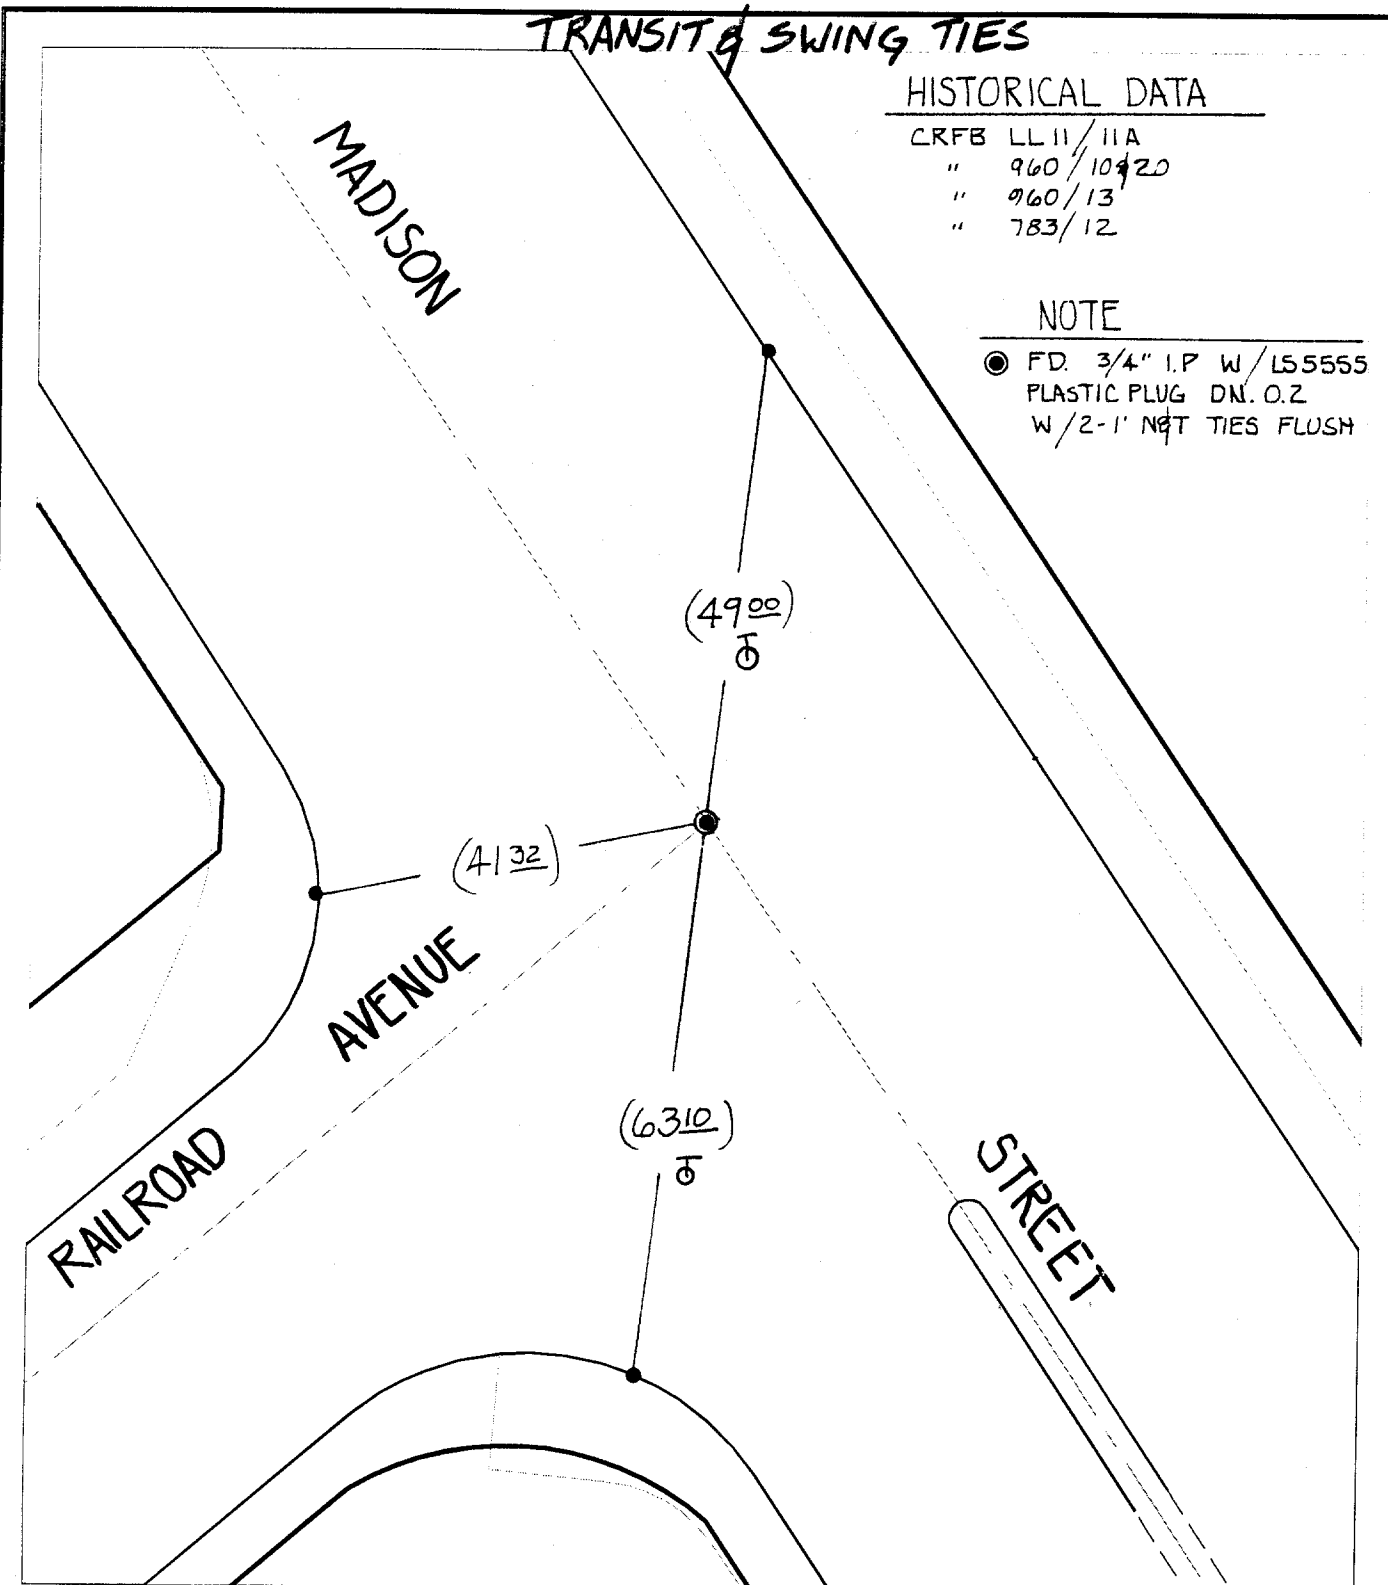


Street: MADISON STREET
 X-Street: RAILROAD AVENUE
 OFFICIAL USE ONLY
 21

- ✕ FD. Ramset Nail on T/C
- FD. LD. & TK. on T/C
- FD. "C" Nail on T/C
- Set LD. & TK. on T/C

Scale: 1" = 20'
 Date: 02/10/00
 Drawn by: SURVEY
 W.O.:
 F.B.:

OFFICIAL TIE PLAT
 CITY OF RIVERSIDE

These ties are for the purpose of perpetuating the found monumentation. No claim is made as to the relationship of the points or lines shown hereon to true boundary locations.

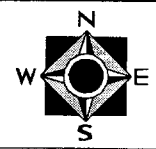

Sheet 1 of 1
 File No.: 21