


TRANSIT & SWING TIES

5639 TIF

HISTORICAL DATA

CRFB 946/76
 946/30
 744/16

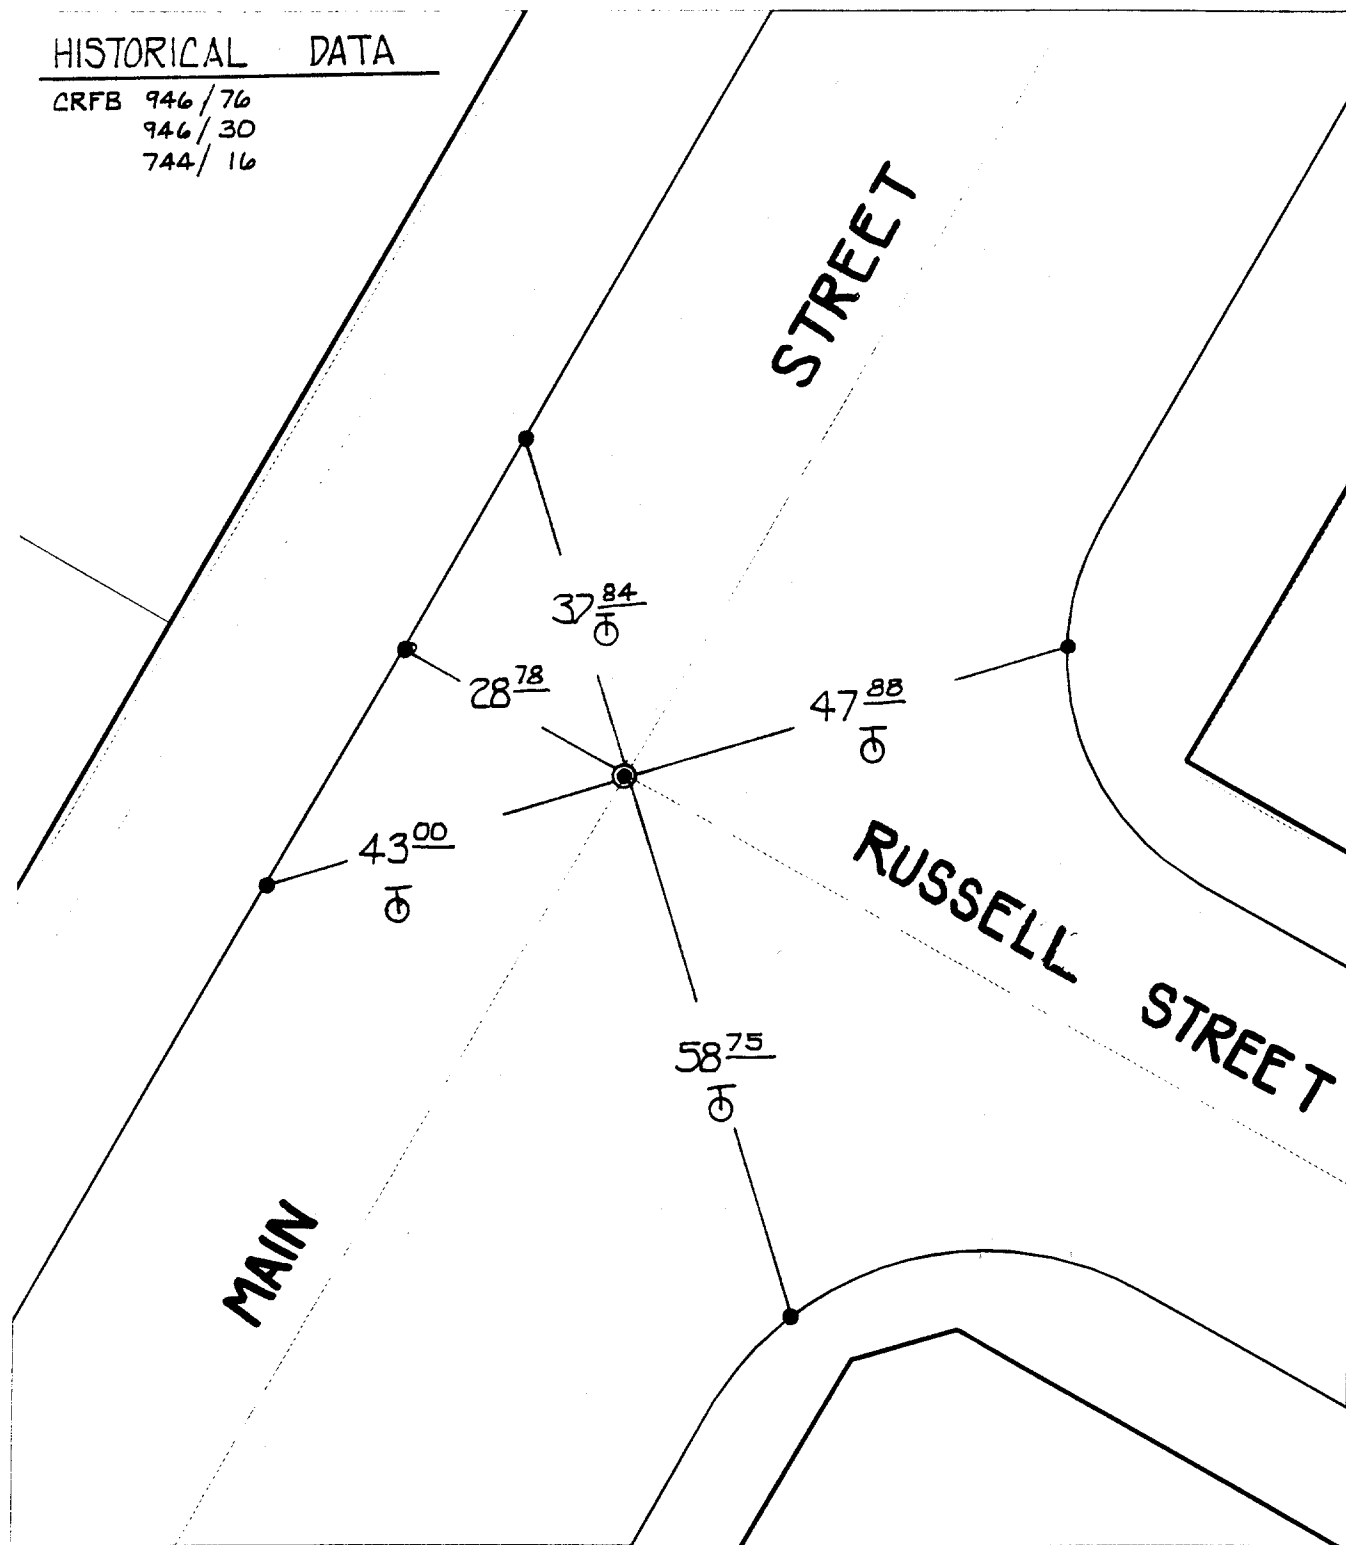

- ✕ FD. Ramset Nail on T/C
- FD. LD. & TK. on T/C
- FD. "C" Nail on T/C
- Set LD. & TK. on T/C

Street: MAIN STREET
 X-Street: RUSSELL STREET
 OFFICIAL USE ONLY

10

Scale: 1" = 20'

Date: 01/24/00

Drawn by: SURVEY

W.O.:

F.B.:

OFFICIAL TIE PLAT CITY OF RIVERSIDE

These ties are for the purpose of perpetuating the found monumentation. No claim is made as to the relationship of the points or lines shown hereon to true boundary locations.



Sheet 1 of 1

File No.:

10

10