


565.714

SURVEY OF TIED & MON W.O.No. 2016 DATE 9/11/06
FOR FOLEY TR 11272 REF. _____ A.M. _____
SURVEY PARTY SEPULVEDA MYERS

SURVEY NOTES

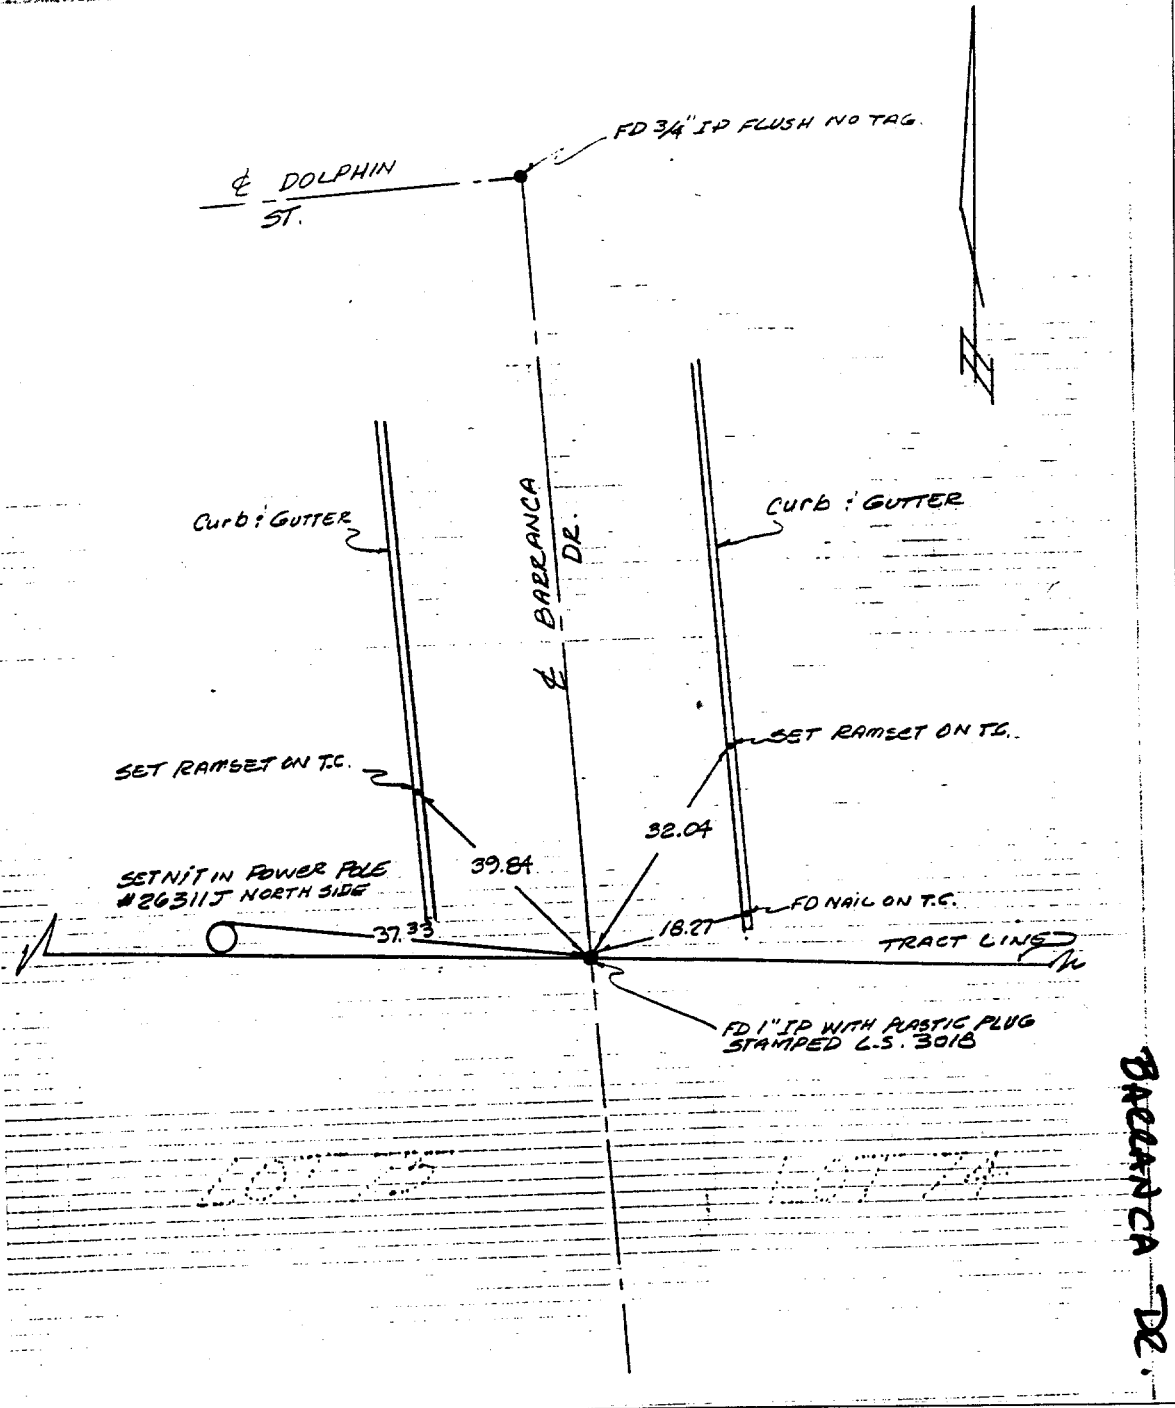

Street: BARRANCA DR.

OFFICIAL USE ONLY

X-Street: DOLPHIN ST.

- ☒ FD. Ramset Nail on T/C
- FD. LD. & TK. on T/C
- FD. "C" Nail on T/C
- Set LD. & TK. on T/C

Scale: _____
 Date: _____
 Drawn by: _____
 P.O.: _____
 B.: _____

OFFICIAL TIE PLAT
CITY OF RIVERSIDE

These ties are for the purpose of perpetuating the found monumentation. No claim is made as to the relationship of the points or lines shown hereon to true boundary locations.

Sheet 1 of 1
 File No.: _____