


5711.TIF

Street: MISSION GROVE PKWY

X-Street: ALESSANDRO BLVD
OFFICIAL USE ONLY

J.F.D. J.F. Davidson Associates, Inc.
ENGINEERING PLANNING SURVEYING
ARCHITECTURE LANDSCAPE ARCHITECTURE

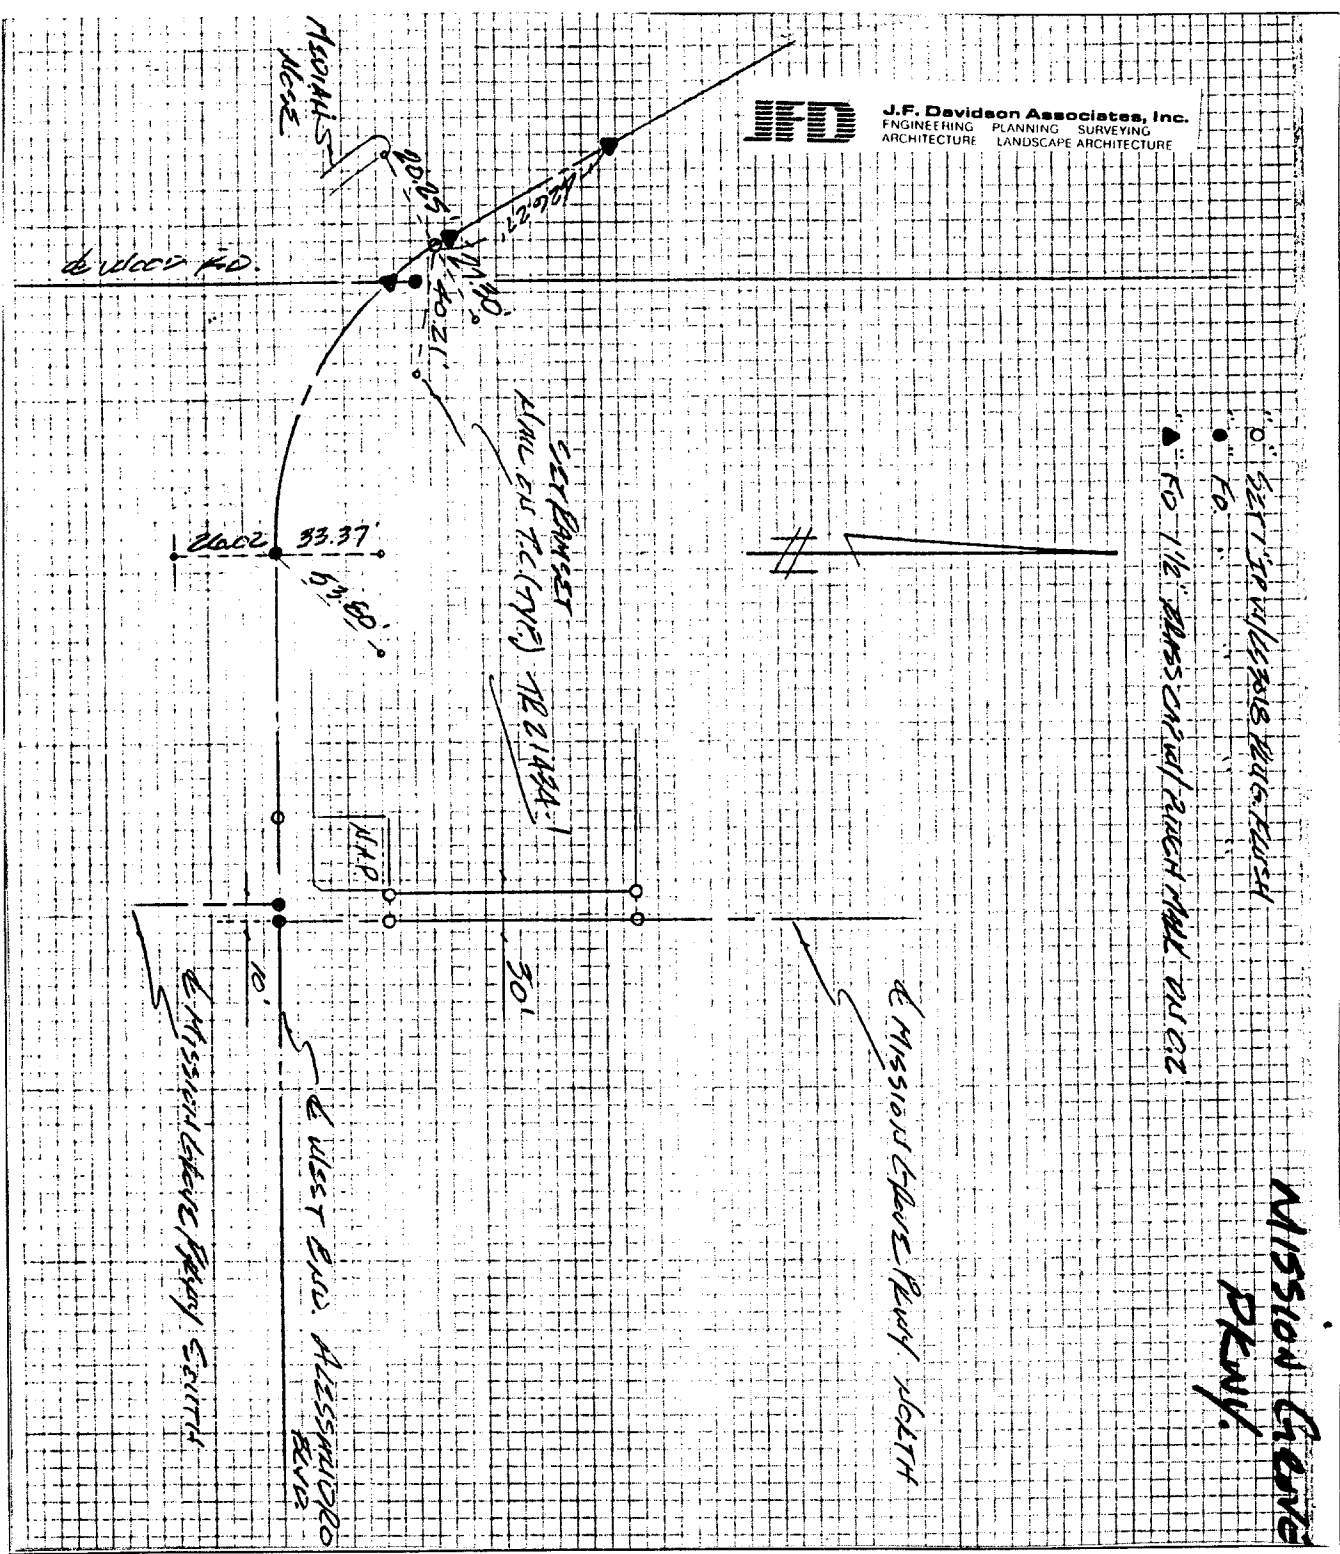

- × FD. Ramset Nail on T/C
- FD. LD. & TK. on T/C
- FD. "C" Nail on T/C
- Set LD. & TK. on T/C

Scale:
Date: 8-26-92
Drawn by:
W.O.: 86-09190
F.B.: 9190/150

OFFICIAL TIE PLAT
CITY OF RIVERSIDE

These ties are for the purpose of perpetuating the found monumentation. No claim is made as to the relationship of the points or lines shown hereon to true boundary locations.

TR 21434-1
Sheet 1 of 1
File No.: