


Street: MISSION GRAVE PKWY

OFFICIAL USE ONLY

X-Street: ALESSANDRO & TRAUTWIEN RD

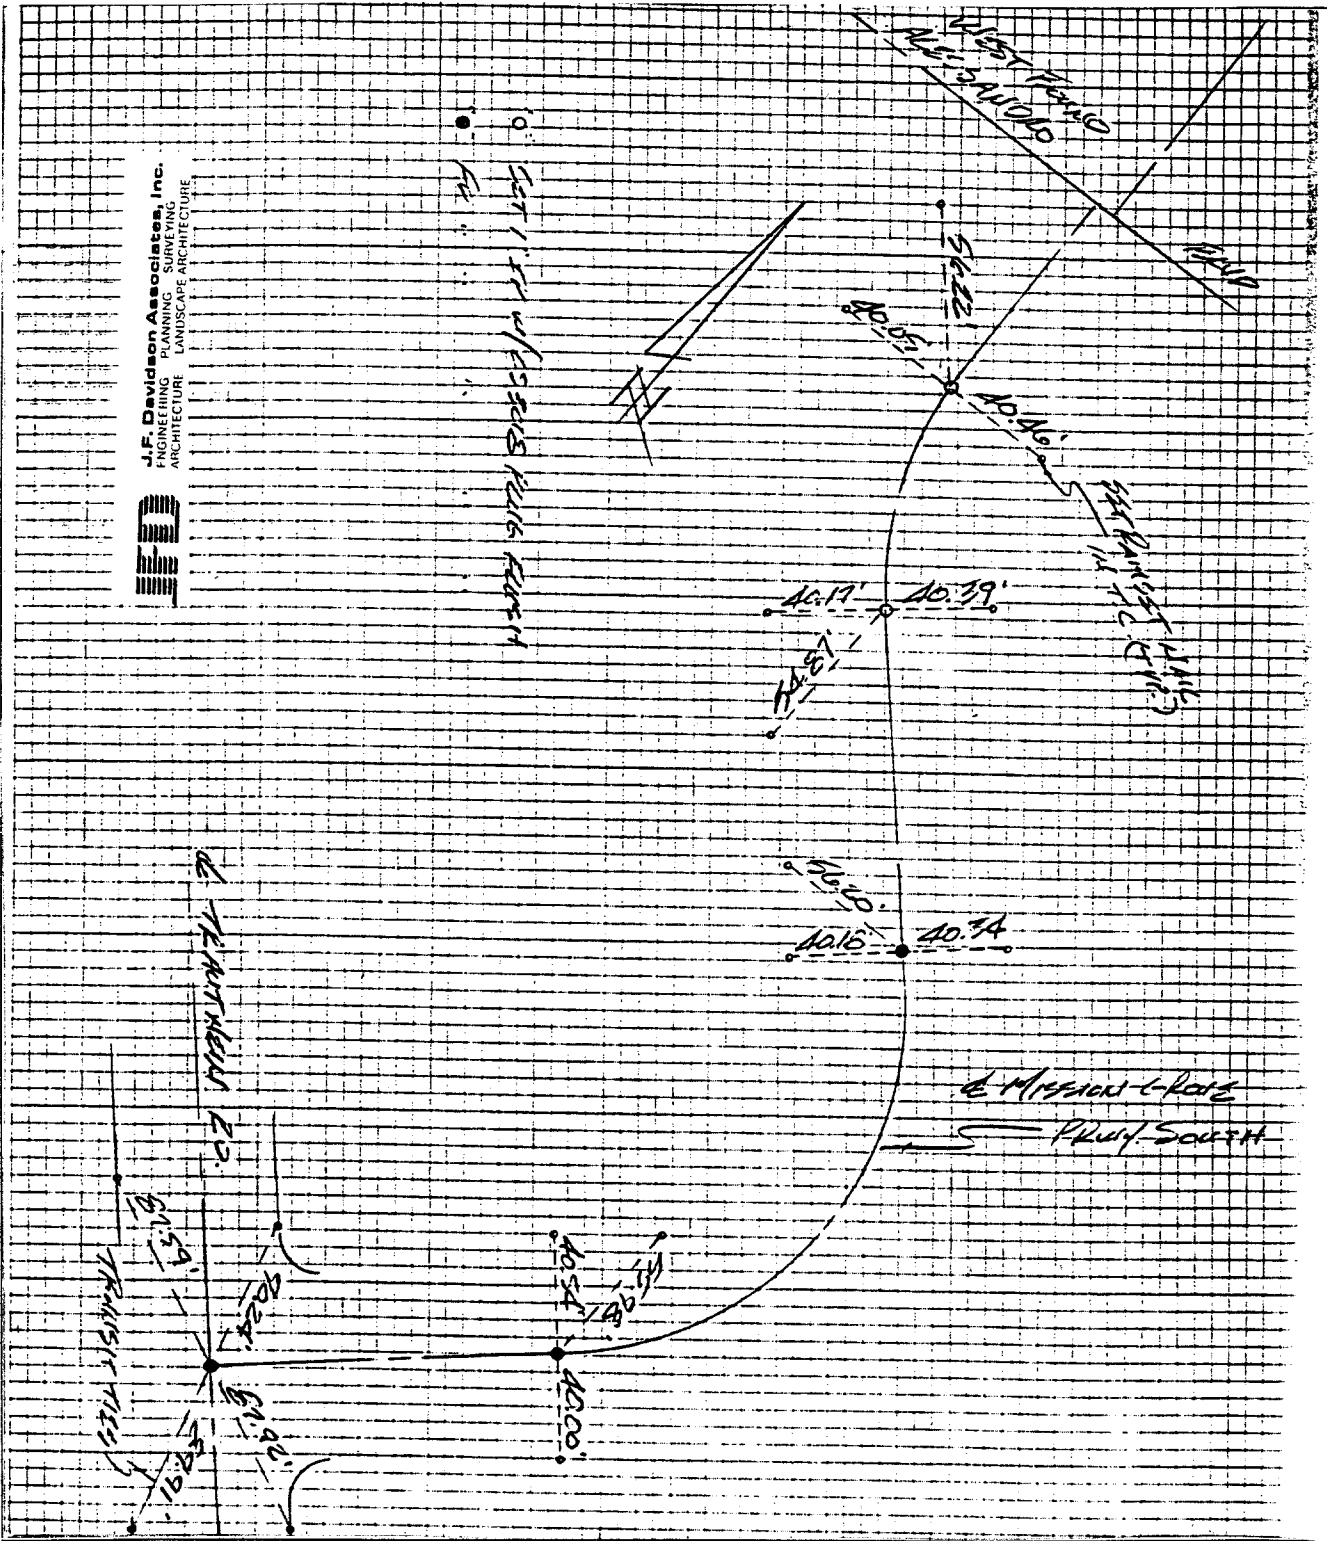

J.F. Davidson Associates, Inc.
 ARCHITECTING PLANNING SURVEYING
 ARCHITECTURE LANDSCAPE ARCHITECTURE



Set 1.71 w/ 1/32\"/>

- ✕ FD. Ramset Nail on T/C
- FD. "C" Nail on T/C

- FD. LD. & TK. on T/C
- Set LD. & TK. on T/C

Scale:
 Date:
 Drawn by:
 W.O.: 10164
 F.B.: 10164/372

OFFICIAL TIE PLAT CITY OF RIVERSIDE

These ties are for the purpose of perpetuating the found monumentation. No claim is made as to the relationship of the points or lines shown hereon to true boundary locations.

Sheet 1 of 1
 File No.: