


5716.TIF

TIES TR 22480  
W. E. BLAKELY

○ = SET 1" IP. RCE 31574  
■ = SET L&TAG IN T.C.

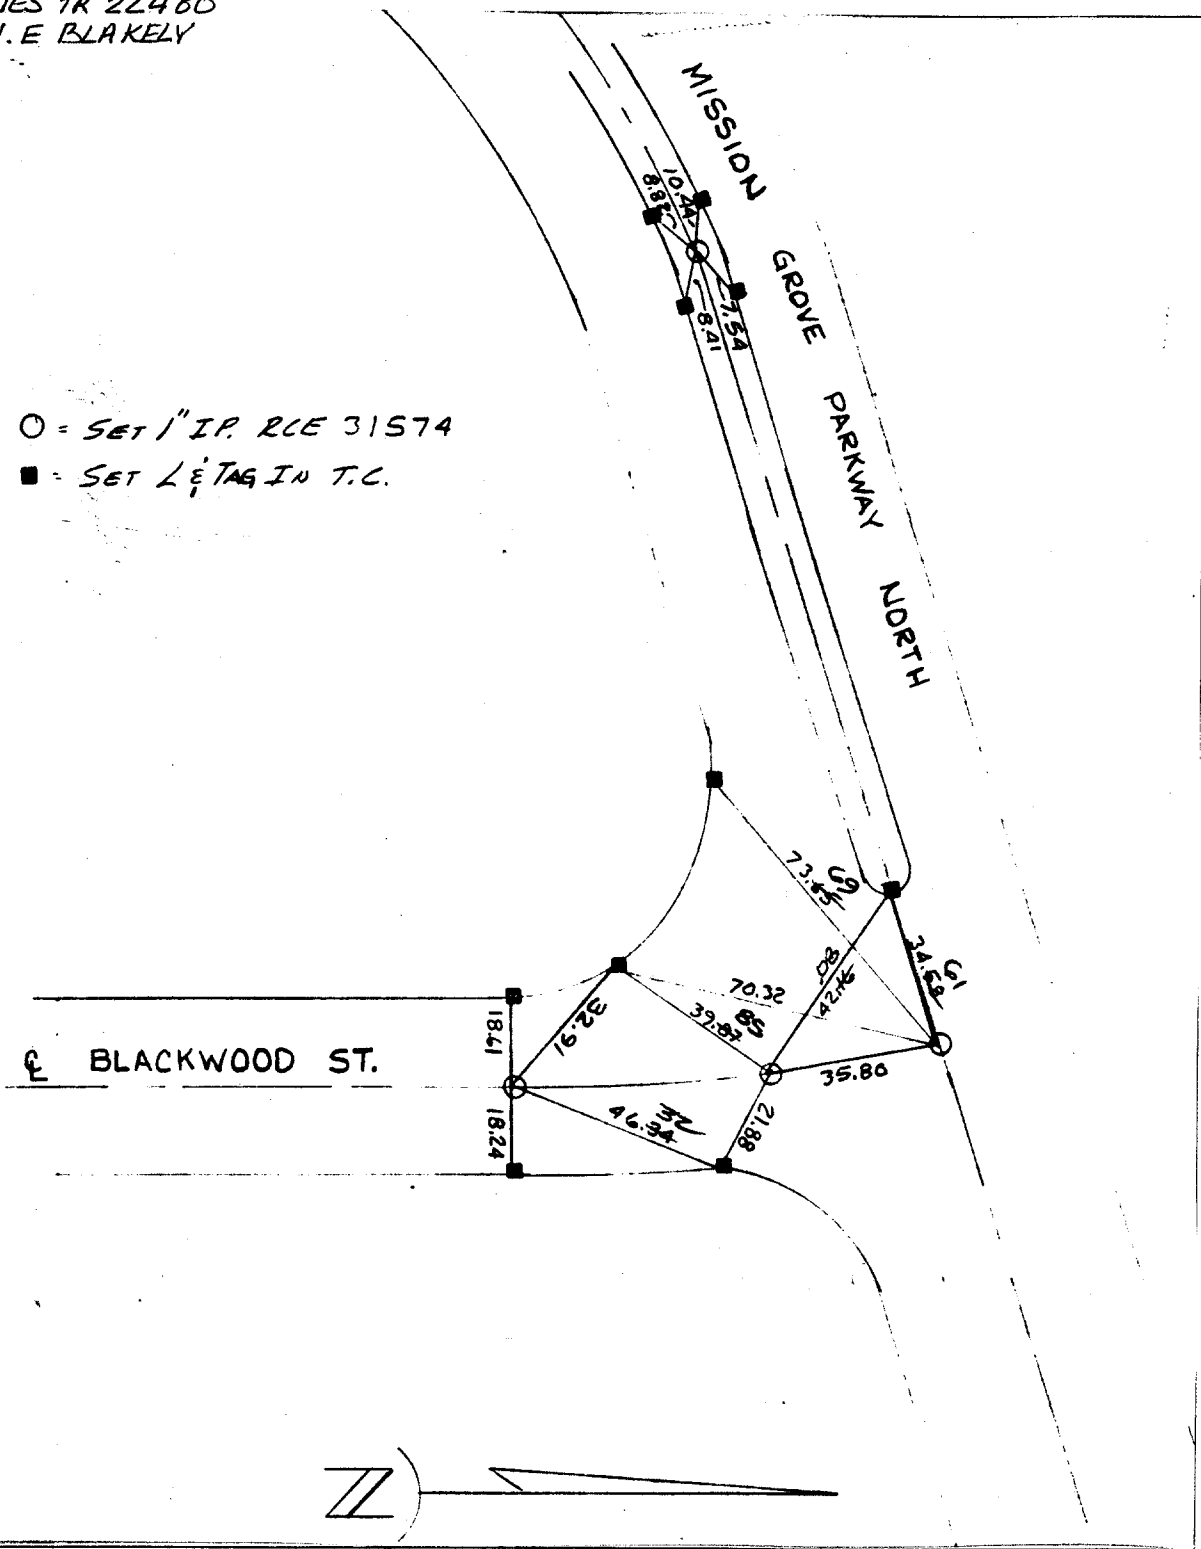

Street: MISSION GROVE PARKWAY (NORTH) X-Street: BLACKWOOD ST.  
OFFICIAL USE ONLY

- ✕ FD. Ramset Nail on T/C
- FD. LD. & TK. on T/C
- FD. "C" Nail on T/C
- Set LD. & TK. on T/C

Scale:

Date: 12-1988

Drawn by:

W.O.:

F.B.:

## OFFICIAL TIE PLAT

### CITY OF RIVERSIDE

*These ties are for the purpose of perpetuating the found monumentation. No claim is made as to the relationship of the points or lines shown hereon to true boundary locations.*

TRACT 22480

Sheet 2 of 6

File No.: