


5718.TIF

Street: **MISSION GROVE PKWY NORTH** X-Street: **CANYON CREST DR**

OFFICIAL USE ONLY

TRACT NO. 21685-1		CITY OF RIVERSIDE, CALIFORNIA
CENTERLINE TIES		
DATE:	2200 Business Way, Ste. 100 Riverside, Ca. 92504 (714) 786-8488	
JUNE 1991	SHEET	OF 36
	1	

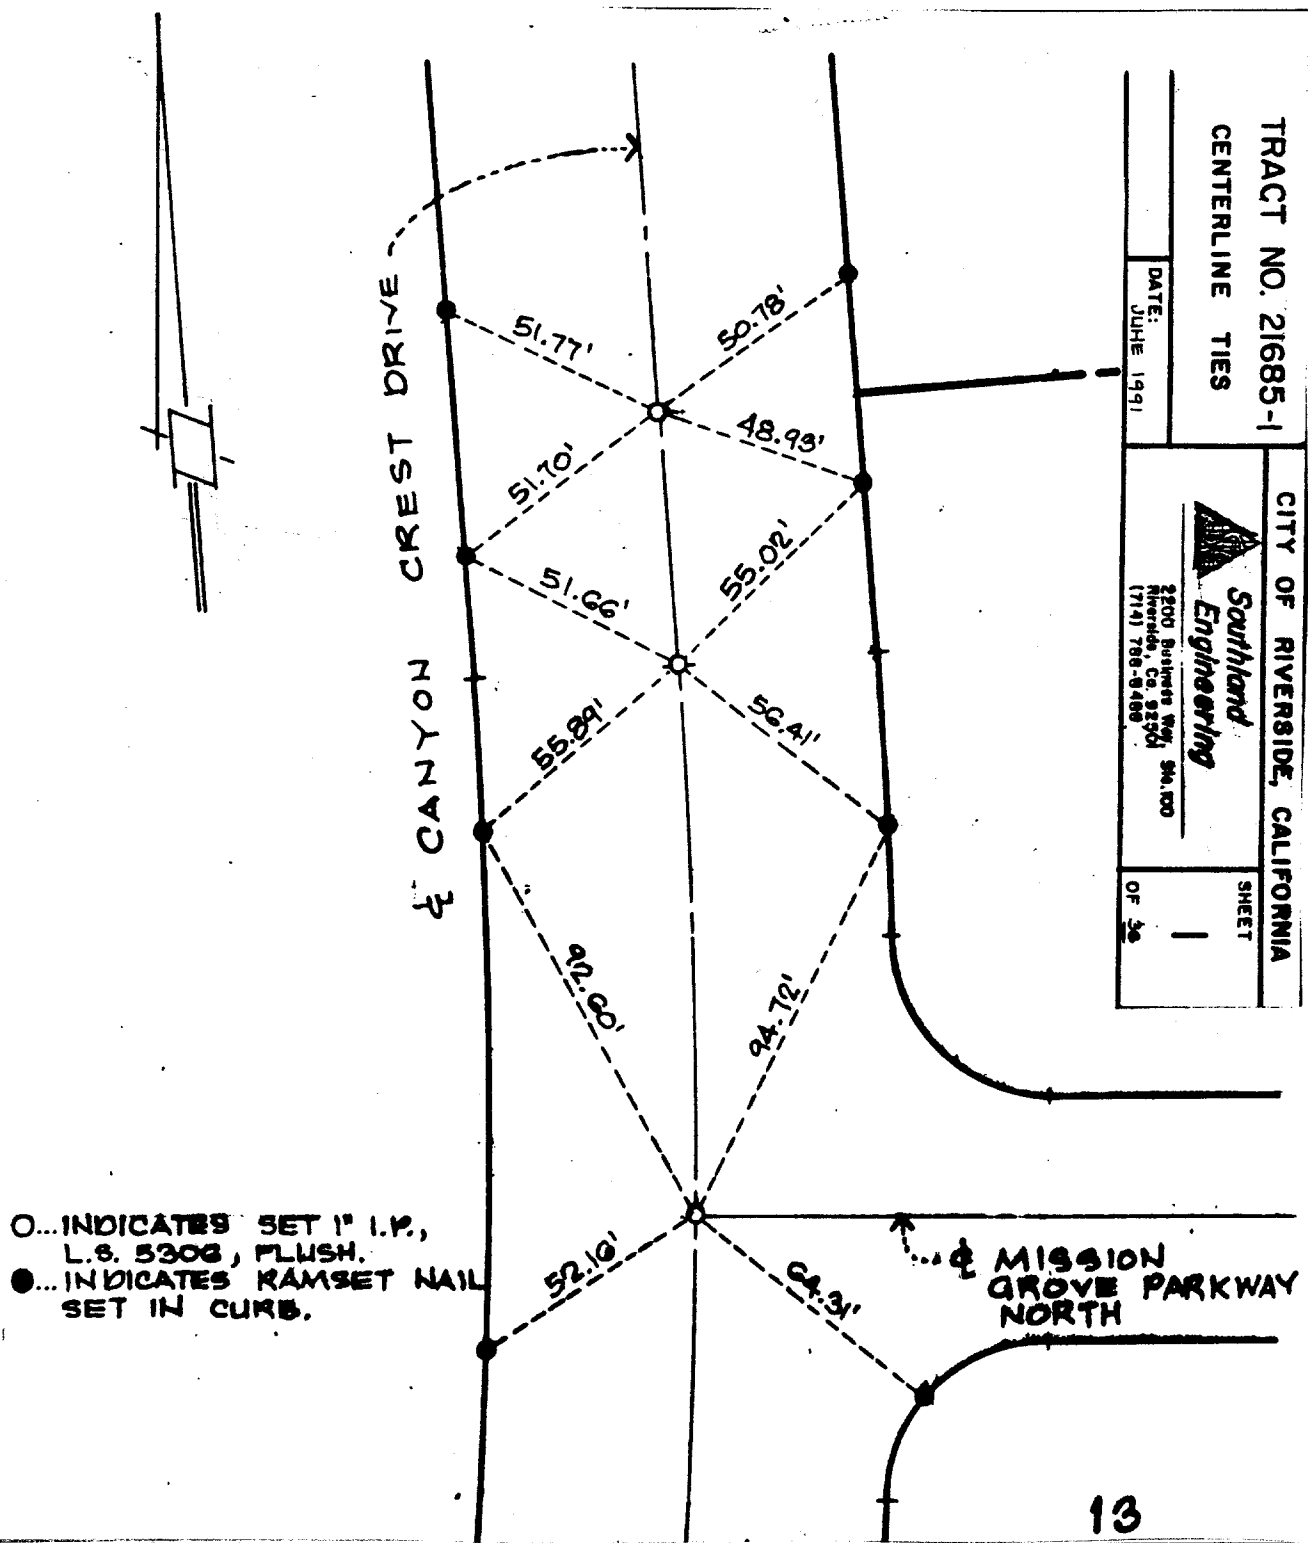

O... INDICATES SET 1" I.P., L.S. 5308, FLUSH.
 ●... INDICATES RAMSET NAIL SET IN CURB.

- ✕ FD. Ramset Nail on T/C
- FD. LD. & TK. on T/C
- FD. "C" Nail on T/C
- Set LD. & TK. on T/C

Scale:
 Date:
 Drawn by:
 W.O.:
 F.B.:

OFFICIAL TIE PLAT
CITY OF RIVERSIDE

These ties are for the purpose of perpetuating the found monumentation. No claim is made as to the relationship of the points or lines shown hereon to true boundary locations.

Sheet 1 of 38
 File No.:

13