


5725.TIF

Street: MISSION GROVE PKWY SLY X-Street: DEERWOOD DRIVE

OFFICIAL USE ONLY

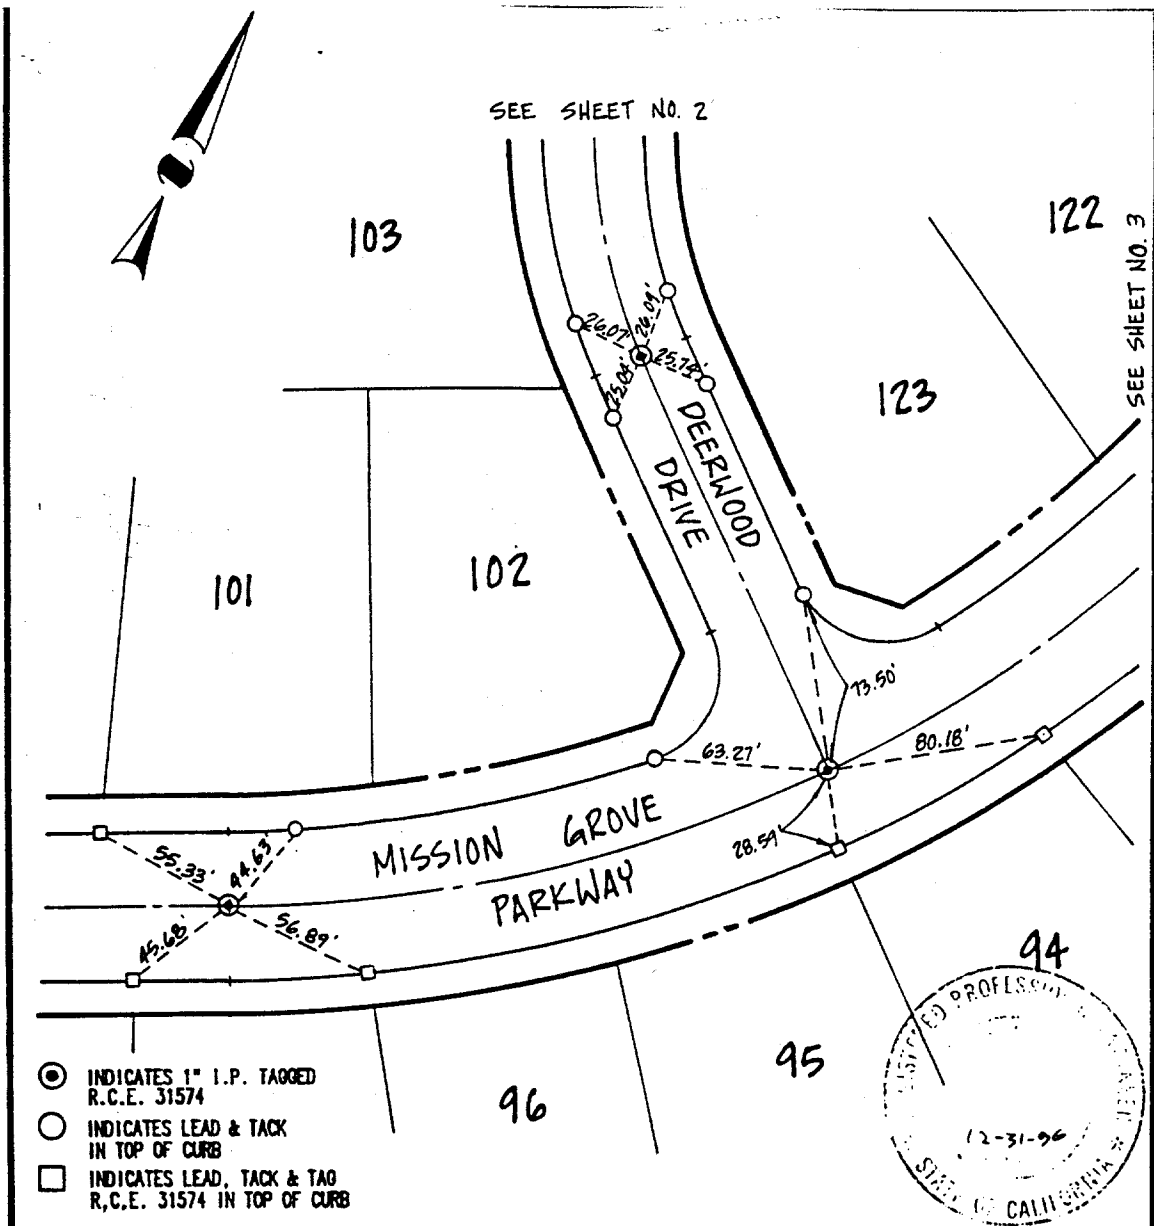

CSL Engineering, Inc. 11651 Sterling Avenue, Suite 'E' Riverside, CA 92503 (909) 785-5122	CITY OF RIVERSIDE TRACT NO. 21631 MAP BOOK 152 / PAGES 49 - 57
	CENTERLINE TIES MISSION GROVE PARKWAY X DEERWOOD DRIVE
David E. Coryell R.C.E. 31574 DATE 4-1-93	PAGE 1 OF 14
DATE: FEBRUARY 1993 SCALE: 1" = 60'	

- ⊗ FD. Ramset Nail on T/C
- FD. LD. & TK. on T/C
- FD. "C" Nail on T/C
- Set LD. & TK. on T/C

Scale:	OFFICIAL TIE PLAT CITY OF RIVERSIDE <i>These ties are for the purpose of perpetuating the found monumentation. No claim is made as to the relationship of the points or lines shown hereon to true boundary locations.</i>	
Date:		
Drawn by:		
W.O.:		Sheet 1 of 14
F.B.:		File No.: