



Street: MISSION GROVE PKWY N'LY X-Street: DEERWOOD DR

OFFICIAL USE ONLY

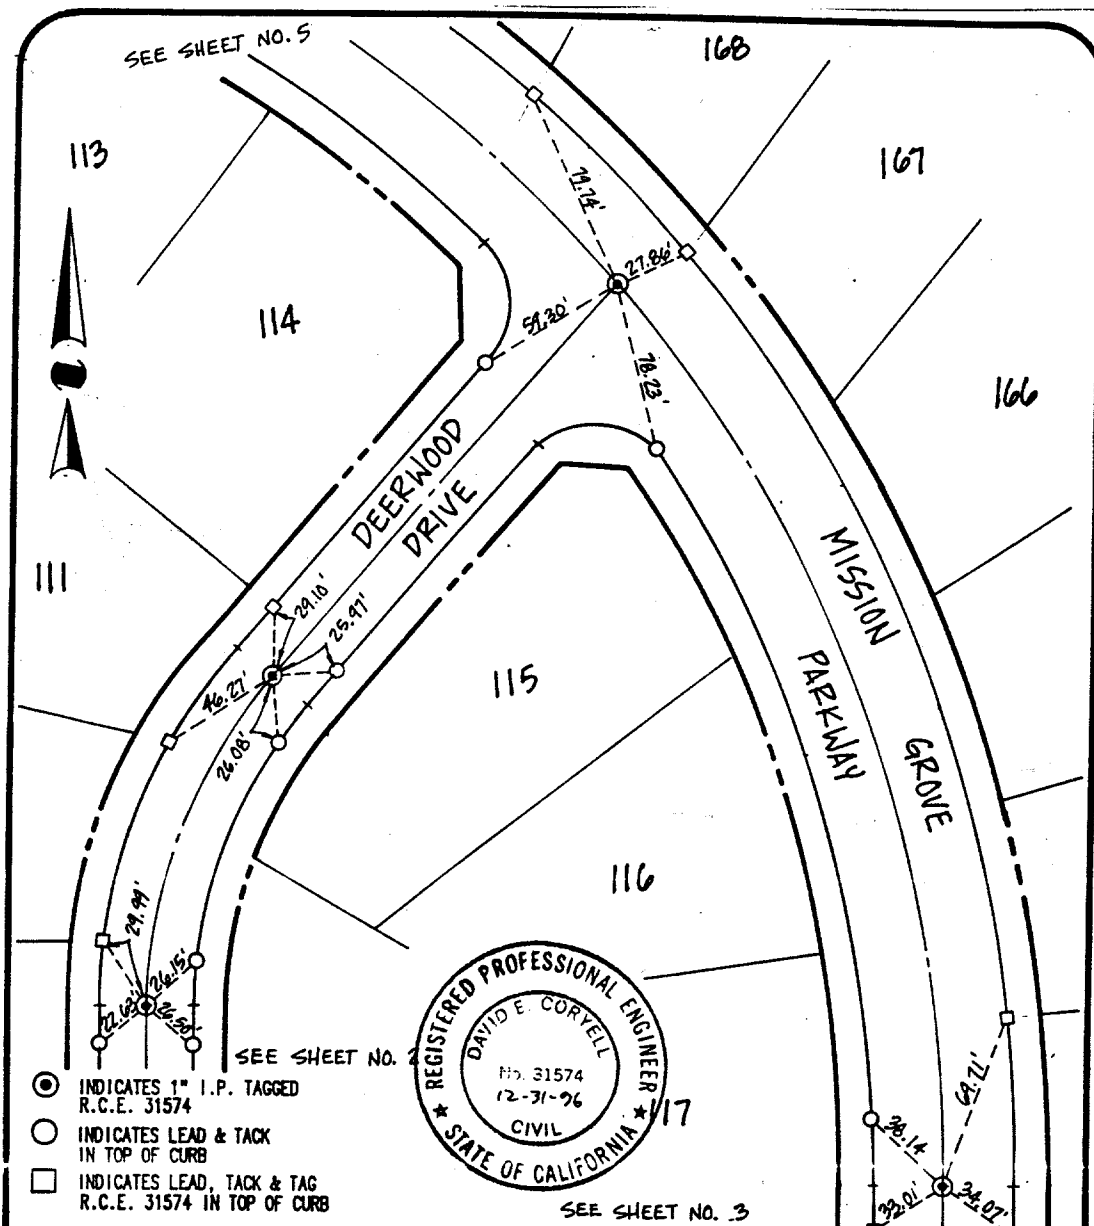

- INDICATES 1" I.P. TAGGED R.C.E. 31574
- INDICATES LEAD & TACK IN TOP OF CURB
- INDICATES LEAD, TACK & TAG R.C.E. 31574 IN TOP OF CURB

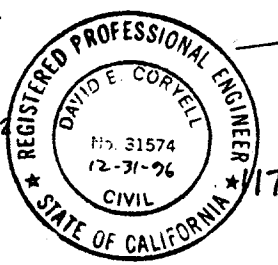

CSL Engineering, Inc. 11651 Sterling Avenue, Suite 'E' Riverside, CA 92503 (909) 785-5122	CITY OF RIVERSIDE TRACT NO. 21631 MAP BOOK 152 / PAGES 49 - 57
	CENTERLINE TIES MISSION GROVE PARKWAY x DEERWOOD DRIVE
David E. Coryell R.C.E. 31574 DATE 4-1-93	PAGE 4 OF 14
DATE: FEBRUARY 1993	SCALE: 1" = 60'

- ✗ FD. Ramset Nail on T/C
- FD. LD. & TK. on T/C
- FD. "C" Nail on T/C
- Set LD. & TK. on T/C

Scale: _____

Date: _____

Drawn by: _____

W.O.: _____

F.B.: _____

OFFICIAL TIE PLAT
CITY OF RIVERSIDE

These ties are for the purpose of perpetuating the found monumentation. No claim is made as to the relationship of the points or lines shown hereon to true boundary locations.

Sheet 4 of 14

File No.: _____