


FOR CONCRETE SURVEY PARTY (C.A.R.C.) REF. A.M. W.O. No. 85-8953 DATE 5-15-86

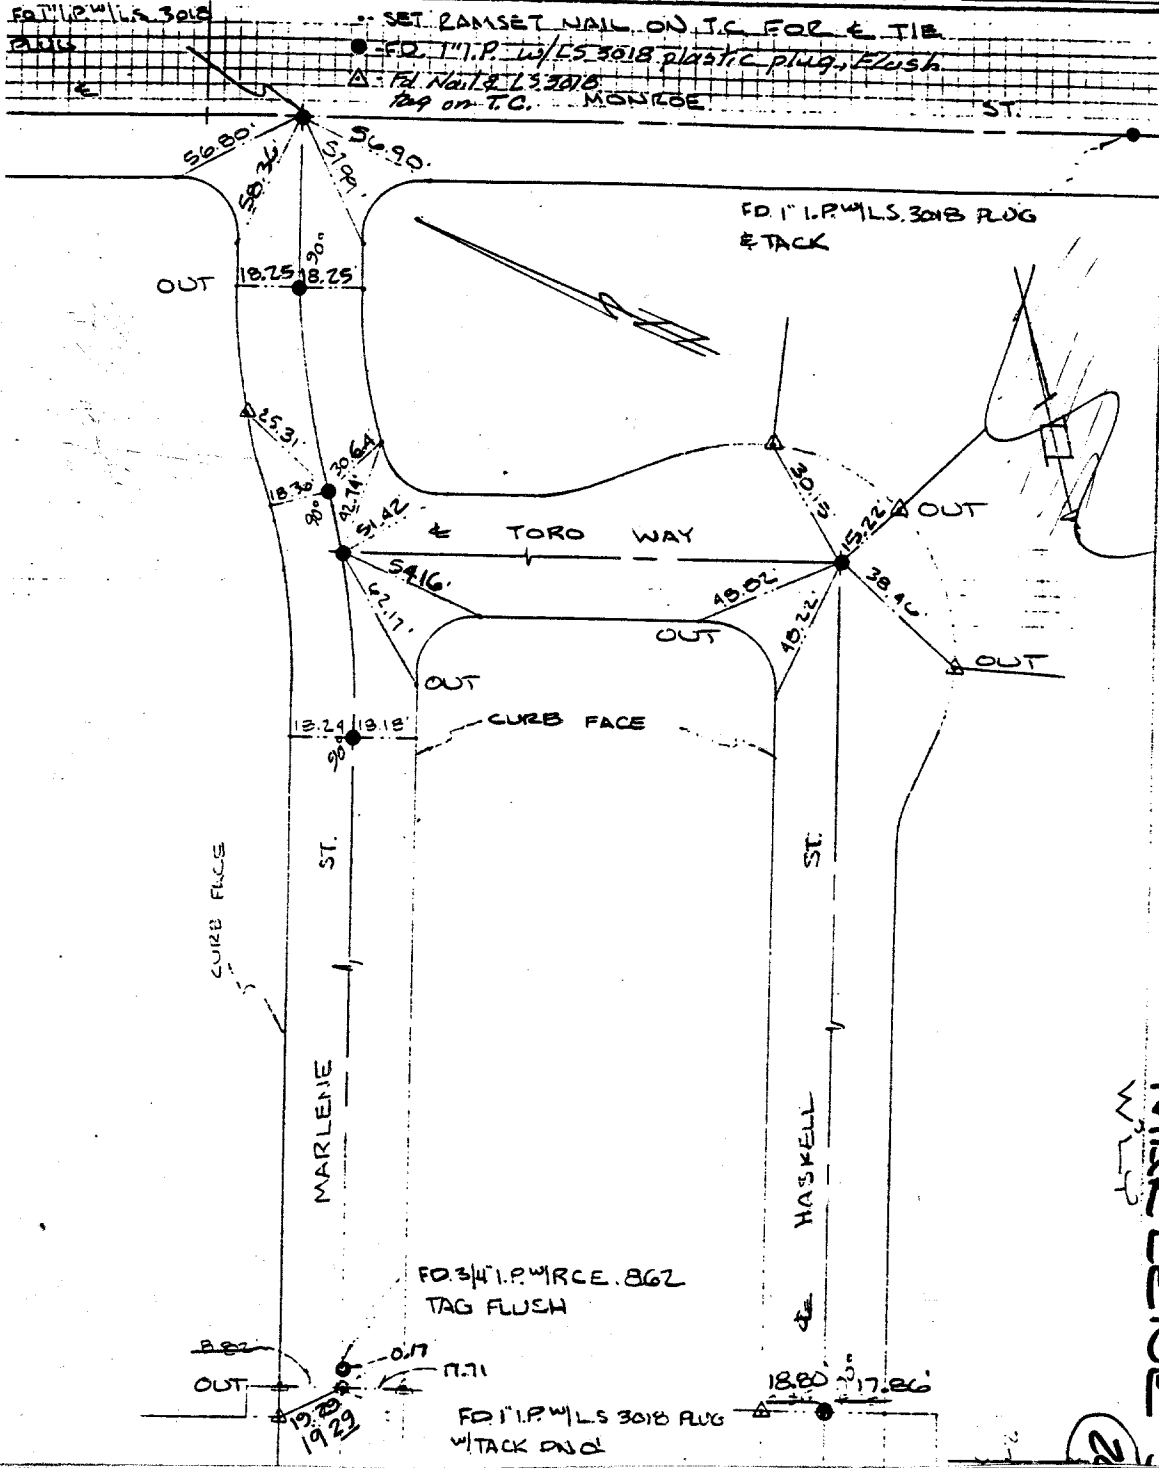

J.F. DAVIDSON ASSOCIATES SURVEY NOTES

5816.71F

Street: MONROE ST. X-Street: MARLENE OFFICIAL USE ONLY

- ✕ FD. Ramset Nail on T/C
- FD. LD. & TK. on T/C
- FD. "C" Nail on T/C
- Set LD. & TK. on T/C

Scale:  
Date:  
Drawn by:  
W.O.: 85-8953  
F.B.: 85-8953/30

**OFFICIAL TIE PLAT**  
**CITY OF RIVERSIDE**

*These ties are for the purpose of perpetuating the found monumentation. No claim is made as to the relationship of the points or lines shown hereon to true boundary locations.*

Sheet 1 of 1  
File No.: