


58271E

Street: **BASILONE DR.**

OFFICIAL USE ONLY

X-Street: **NEW RIDGE DR.**

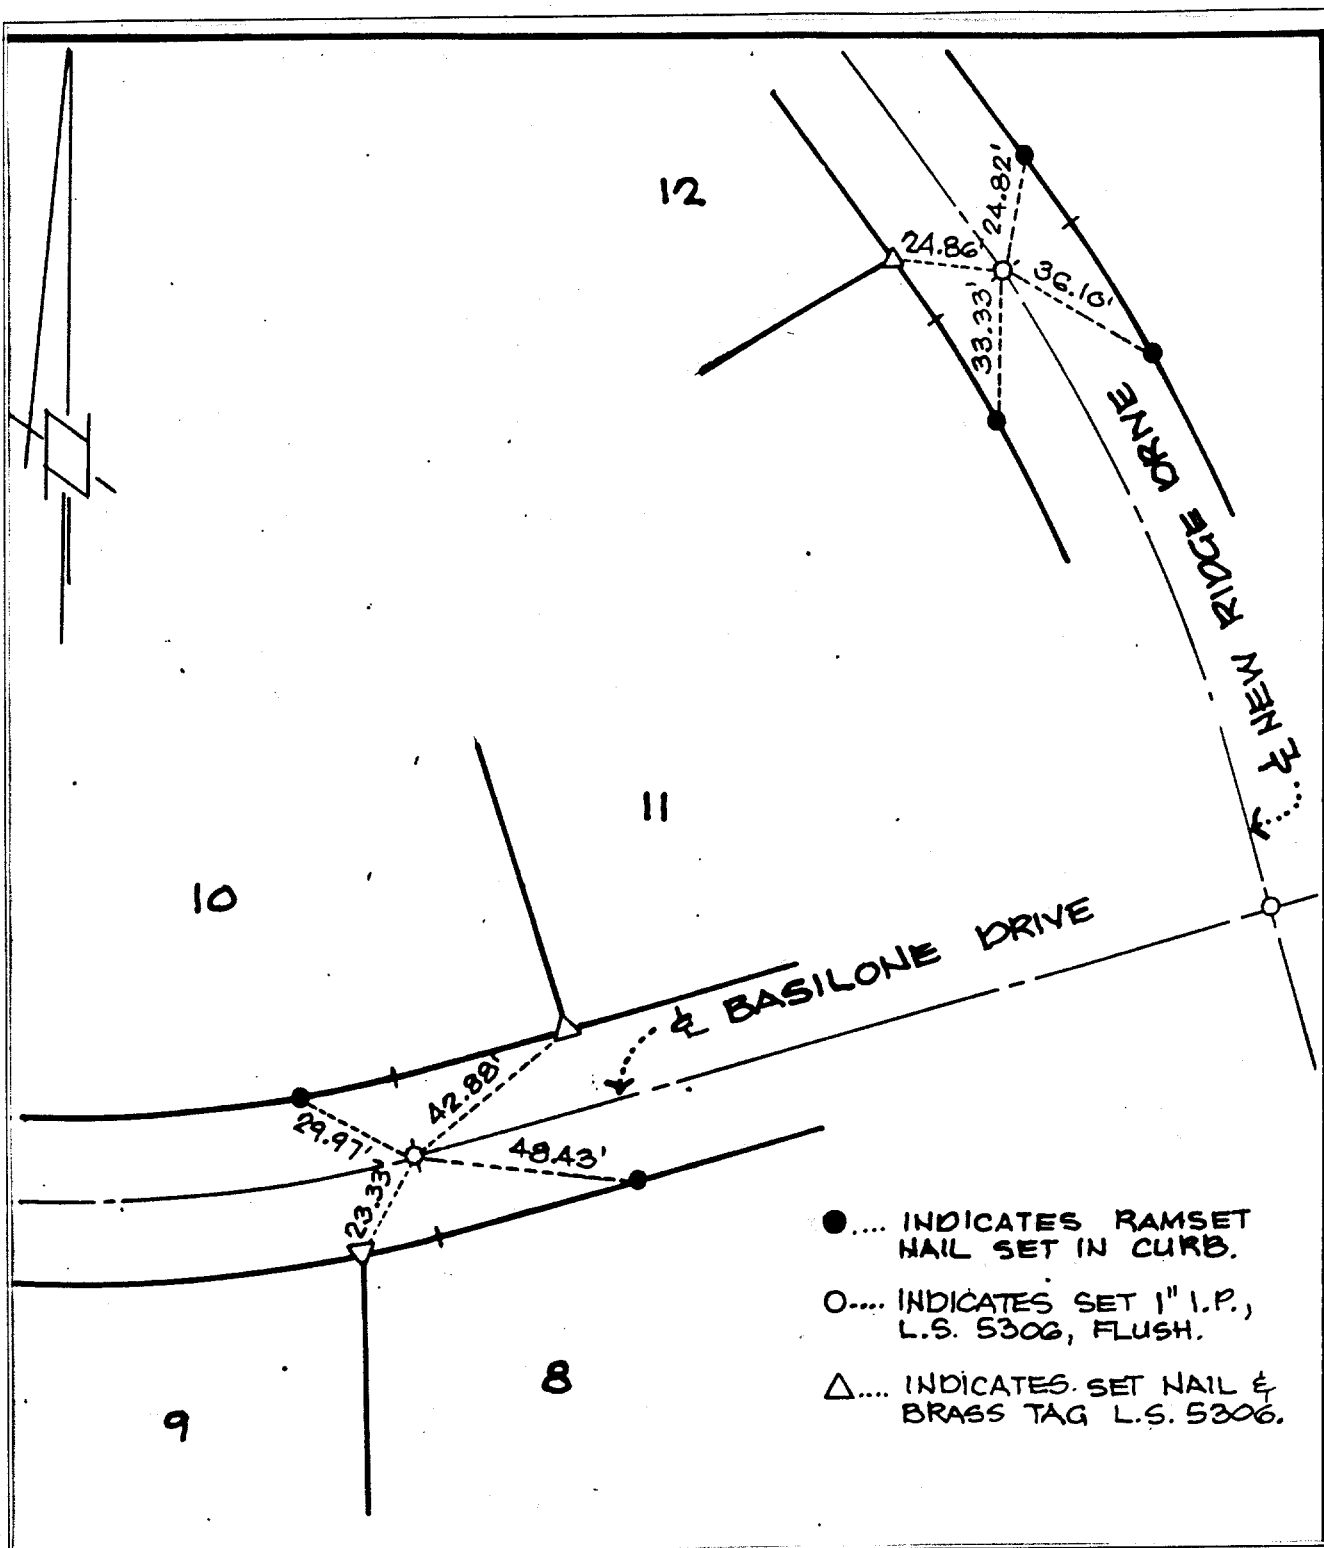

- INDICATES RAMSET NAIL SET IN CURB.
- INDICATES SET 1" I.P., L.S. 5306, FLUSH.
- △ INDICATES SET NAIL & BRASS TAG L.S. 5306.

- × FD. Ramset Nail on T/C
- FD. LD. & TK. on T/C
- FD. "C" Nail on T/C
- Set LD. & TK. on T/C

Scale: _____
 Date: _____
 Drawn by: _____
 W.O.: _____
 F.B.: _____

OFFICIAL TIE PLAT
CITY OF RIVERSIDE

These ties are for the purpose of perpetuating the found monumentation. No claim is made as to the relationship of the points or lines shown hereon to true boundary locations.

TRACT NO. 21685

Sheet 13 of 38

File No.: _____