


TRANSIT TIES

HISTORICAL DATA
 LL 39/100
 CRFB 844/58

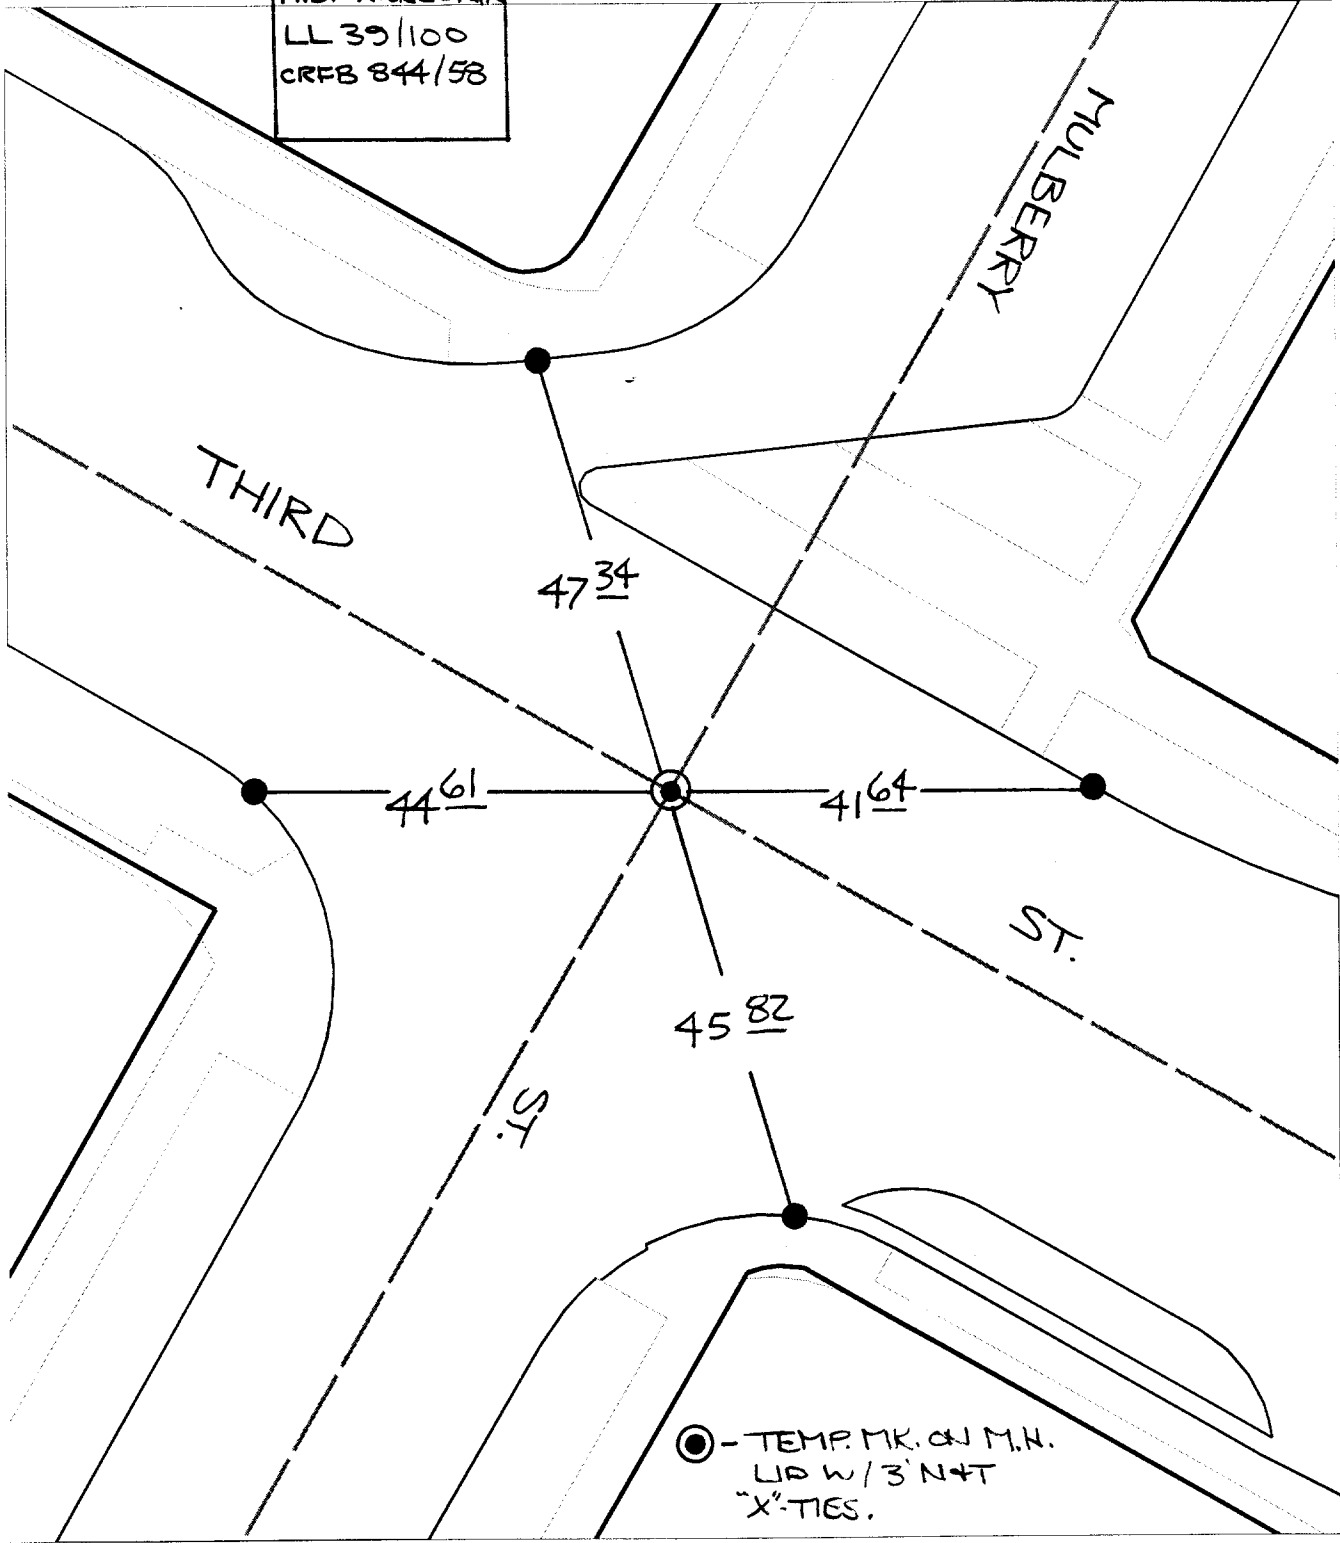

⊙ - TEMP. MK. & M.H.
 LID W/ 3" N+T
 "X" TIES.

- ✕ FD. Ramset Nail on T/C
- FD. LD. & TK. on T/C
- FD. "C" Nail on T/C
- Set LD. & TK. on T/C

Street: 5847.71E
 THIRD ST.
 X-Street: MULBERRY ST.
 OFFICIAL USE ONLY

Scale: 1" = 20'
 Date: 06/23/99
 Drawn by: scurtis *sl*
 W.O.:
 F.B.:

OFFICIAL TIE PLAT
 CITY OF RIVERSIDE

These ties are for the purpose of perpetuating the found monumentation. No claim is made as to the relationship of the points or lines shown hereon to true boundary locations.



Sheet 1 of 1
 File No.:

30A