


TIES TO E MON ON
MYERS ST. NEAR
GAGE CANAL

1-29-62

TIES BY W.D.R
COPIED BY J.W.S.

TIE SHEET MADE
1-29-62

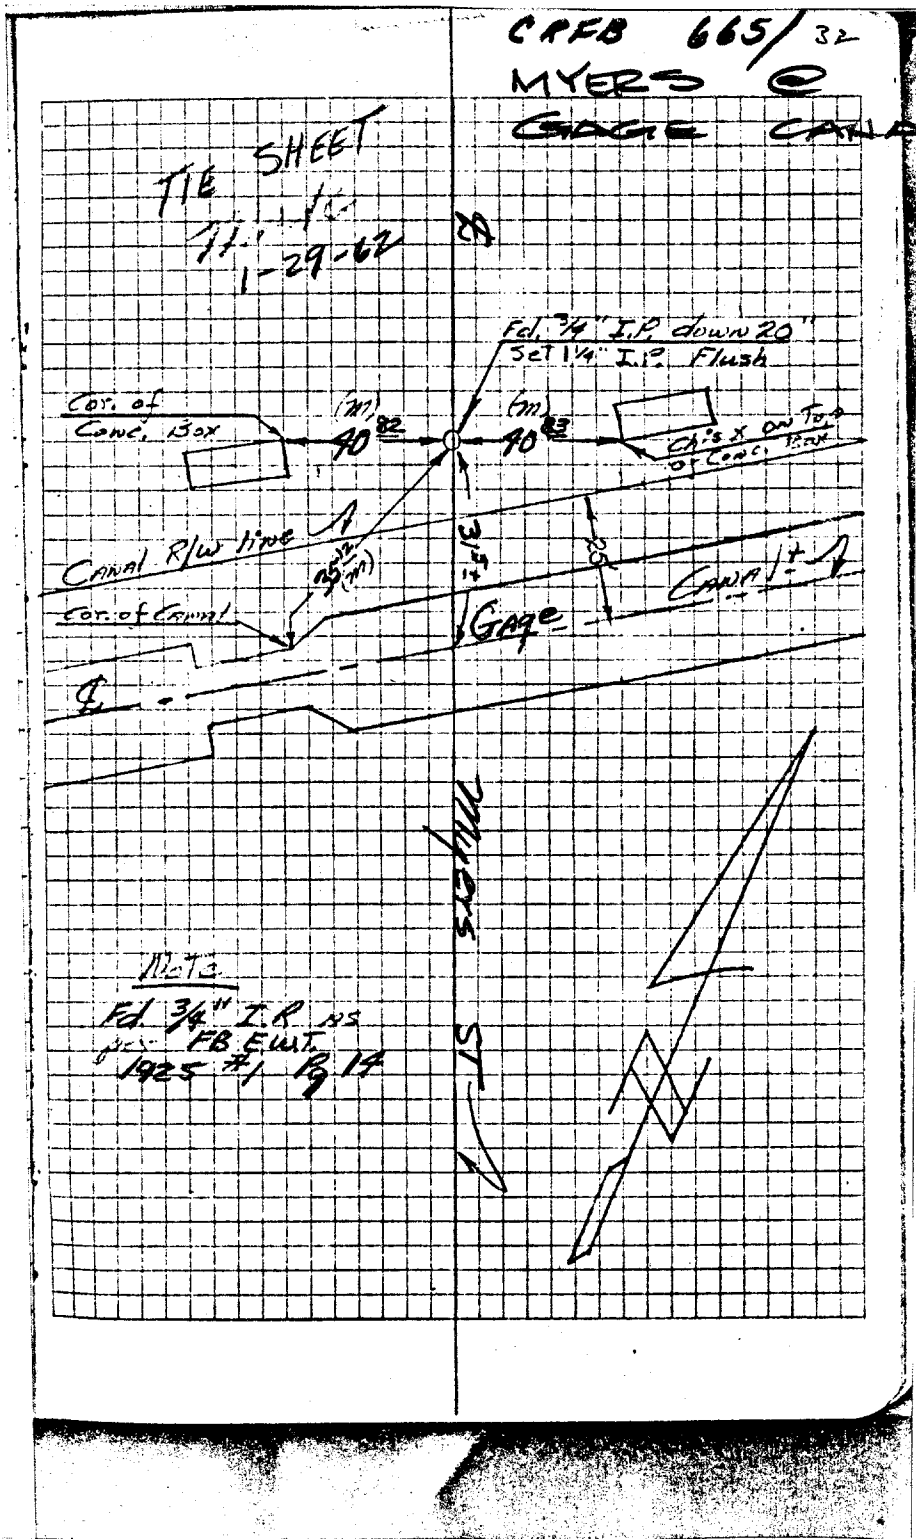

CRFB 665/32
MYERS
GAGE CANAL

TIE SHEET
1-29-62

Fd. 34" I.P. down 20'
Set 1 1/4" I.P. Flush

Cor. of Conc. Box (M) 40

CH's X on Top of Conc. Box

Canal R/W line

Cor. of Canal

Gage

NOTE
Fd. 34" I.P. AS
FB EWT.
1925 #1 B 1A

Street: MYERS ST
5862 TIF
X-Street: GAGE CANAL
OFFICIAL USE ONLY

- ✕ FD. Ramset Nail on T/C
- FD. LD. & TK. on T/C
- FD. "C" Nail on T/C
- Set LD. & TK. on T/C

Scale:
Date:
Drawn by:
W.O.:
F.B.:

OFFICIAL TIE PLAT

CITY OF RIVERSIDE

These ties are for the purpose of perpetuating the found monumentation. No claim is made as to the relationship of the points or lines shown hereon to true boundary locations.

Sheet 1 of 1
File No.: