

Street: MYERS ST

X-Street: LINCOLN AVE
OFFICIAL USE ONLY

5867.77F

SURVEY OF

FOR RORUEHILL ENTERPRISES

SURVEY PARTY KBYG. KARMONIAN. LANGRISH REF.


W.O. No. 57115

CIVIL ENGINEERS • SURVEYORS • PLANNERS

of TIES

NOTE - NIT SET IN CURB UNLESS OTHERWISE NOTED.

OTHERWISE NOTED.

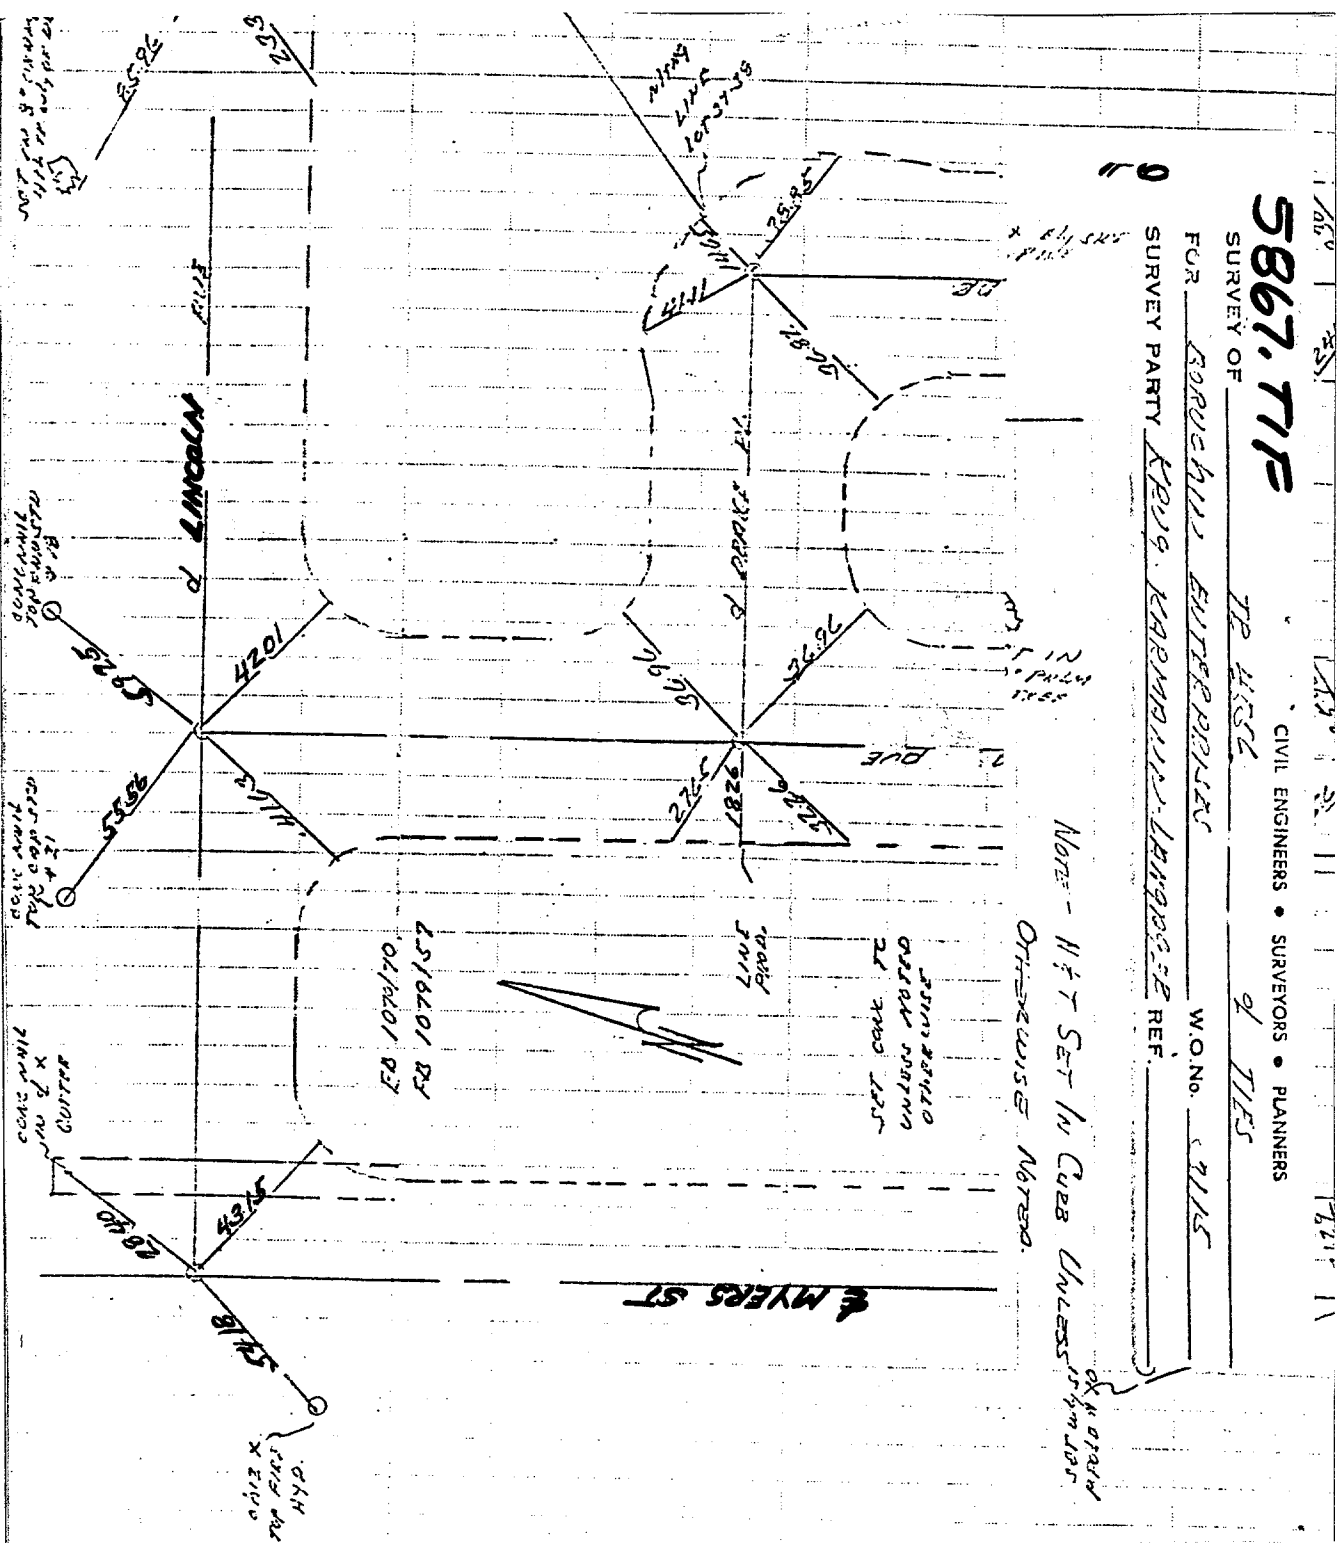

- ✕ FD. Ramset Nail on T/C
- FD. "C" Nail on T/C

- FD. LD. & TK. on T/C
- Set LD. & TK. on T/C

Scale:
Date:
Drawn by:
W.O.:
F.B.:

OFFICIAL TIE PLAT CITY OF RIVERSIDE

These ties are for the purpose of perpetuating the found monumentation. No claim is made as to the relationship of the points or lines shown hereon to true boundary locations.

Sheet 1 of 1
File No.: