


FILE 295

SURVEY OF TR. No. 6537-1. Final Map 10-4-76 75-193
PARTY NO. AND MEMBERS Joe Aquilera, Evans, McArthur 1031 201

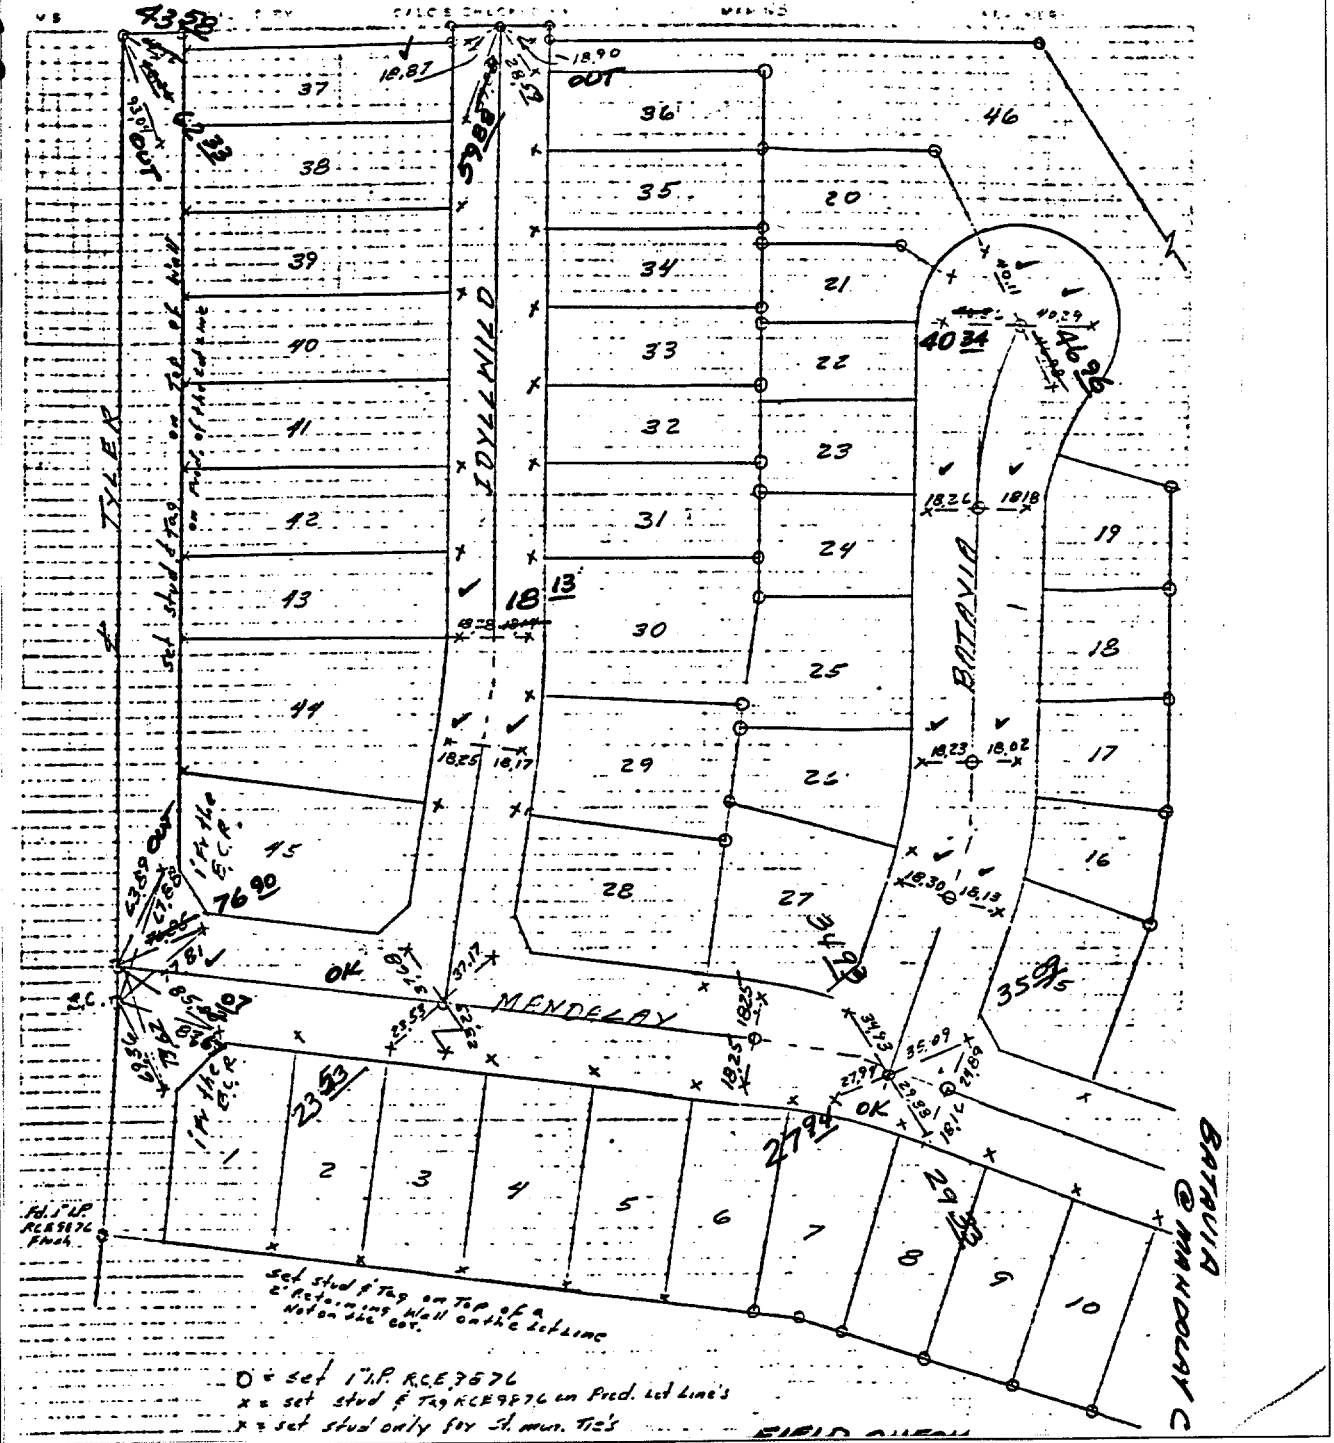

- ✕ FD. Ramset Nail on T/C
- FD. LD. & TK. on T/C
- FD. "C" Nail on T/C
- Set LD. & TK. on T/C

Scale:
Date:
Drawn by:
W.O.:
F.B.:

OFFICIAL TIE PLAT

CITY OF RIVERSIDE

These ties are for the purpose of perpetuating the found monumentation. No claim is made as to the relationship of the points or lines shown hereon to true boundary locations.

Sheet 1 of 1
File No.:

Street: **BATAVIA**
X-Street: **MANDALAY**
OFFICIAL USE ONLY