


Street: BATHURST RD. X-Street: MISSION GROVE PARKWAY

OFFICIAL USE ONLY

Z

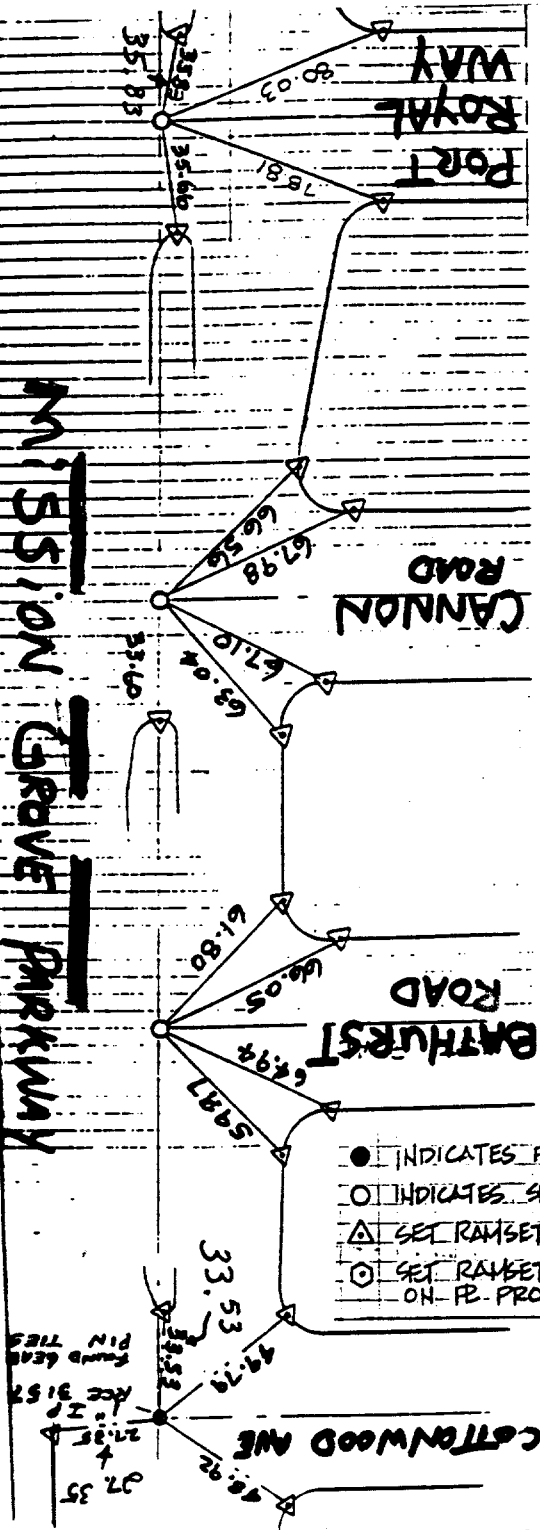

- INDICATES FOUND 1" I.P. W/PLASTIC PLUG, FUSH L.S. 3018
- INDICATES SET 1" I.P. W/PLASTIC PLUG, FUSH L.S. 3018
- △ SET RAMSET NAIL IN T/C, TAGGED L.S. 3018
- ◉ SET RAMSET NAIL IN T/C, TAGGED L.S. 3018 ON FE. PROD.

- ✕ FD. Ramset Nail on T/C
- FD. "C" Nail on T/C
- FD. LD. & TK. on T/C
- Set LD. & TK. on T/C

OFFICIAL TIE PLAT
CITY OF RIVERSIDE

These ties are for the purpose of perpetuating the found monumentation. No claim is made as to the relationship of the points or lines shown hereon to true boundary locations.

Sheet 1 of 1
File No.:

SURVEY OF Q TIES TRACT NO 2 W.O. No. 405-1 FINAL F.B. 9767/308
 FOR ROCK AHMANSON CIVIL ENGINEERS • SURVEYORS • PLANNERS
 SURVEY PARTY ALICE MOYET, CRYLER REF. DATE 8-19-87 AM.
 512.6885