


Street: NEIL ST. 5924.TIF OFFICIAL USE ONLY X-Street: ARLINGTON & GAFFORD GARDENS

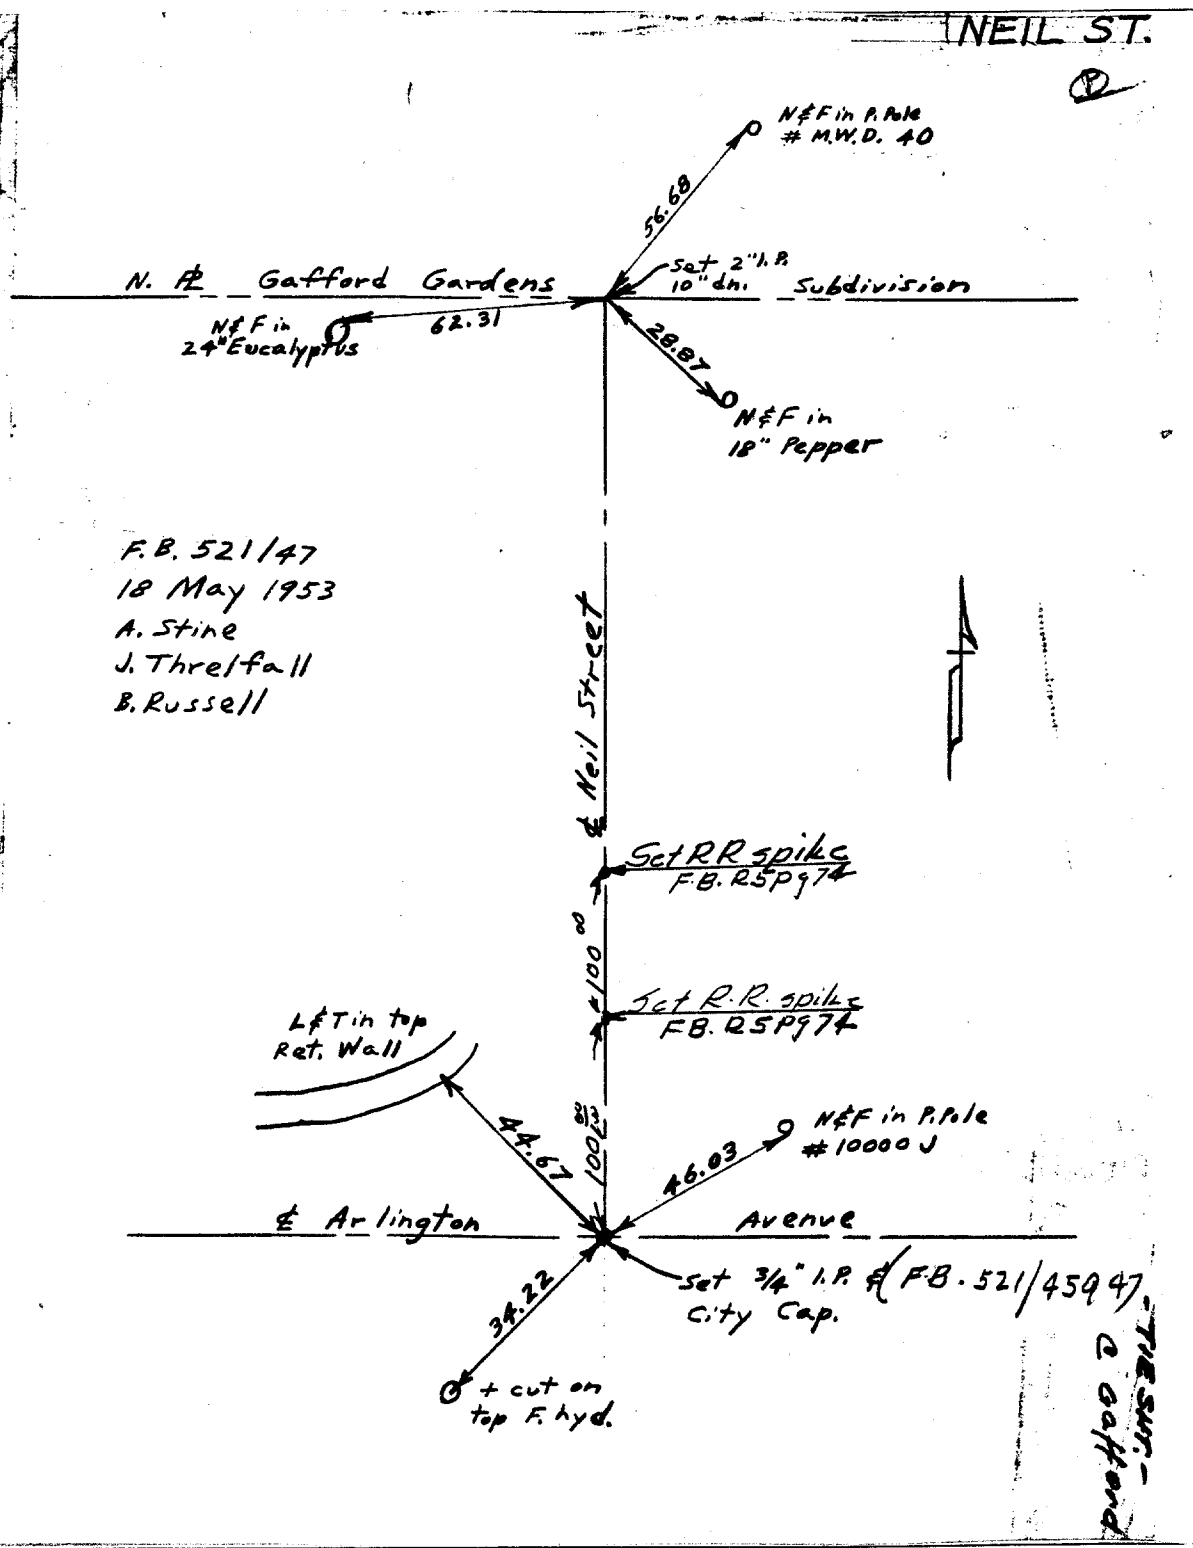

F.B. 521/47
 18 May 1953
 A. Stine
 J. Threlfall
 B. Russell

- × FD. Ramset Nail on T/C
- FD. LD. & TK. on T/C
- FD. "C" Nail on T/C
- Set LD. & TK. on T/C

OFFICIAL TIE PLAT

CITY OF RIVERSIDE

These ties are for the purpose of perpetuating the found monumentation. No claim is made as to the relationship of the points or lines shown hereon to true boundary locations.

Scale: _____
 Date: _____
 Drawn by: _____
 W.O.: _____
 F.B.: _____

Sheet 1 of 1
 File No.: _____