

SCALE: _____
 DATE: _____
 DR. BY: _____
 W.O.: _____
 F.B.: _____

OFFICIAL TIE PLAT
 CITY OF RIVERSIDE


SHEET _____
 OF _____ SHEETS
 FILE NO.: _____

These ties are for the purpose of perpetuating the found monumentation. No claim is made as to the relationship of the points or lines shown hereon to true boundary locations.

STREET **DUNCAN ST.** X-STREET **NELLIE ST.**
 S927. TIE OFFICE USE ONLY

() per City Tie

X FD. Ramset Nail on T/C
 FD. "C" Nail on T/C
 ● FD. LD. & TK. on T/C
 ○ SET LD. & TK. on T/C

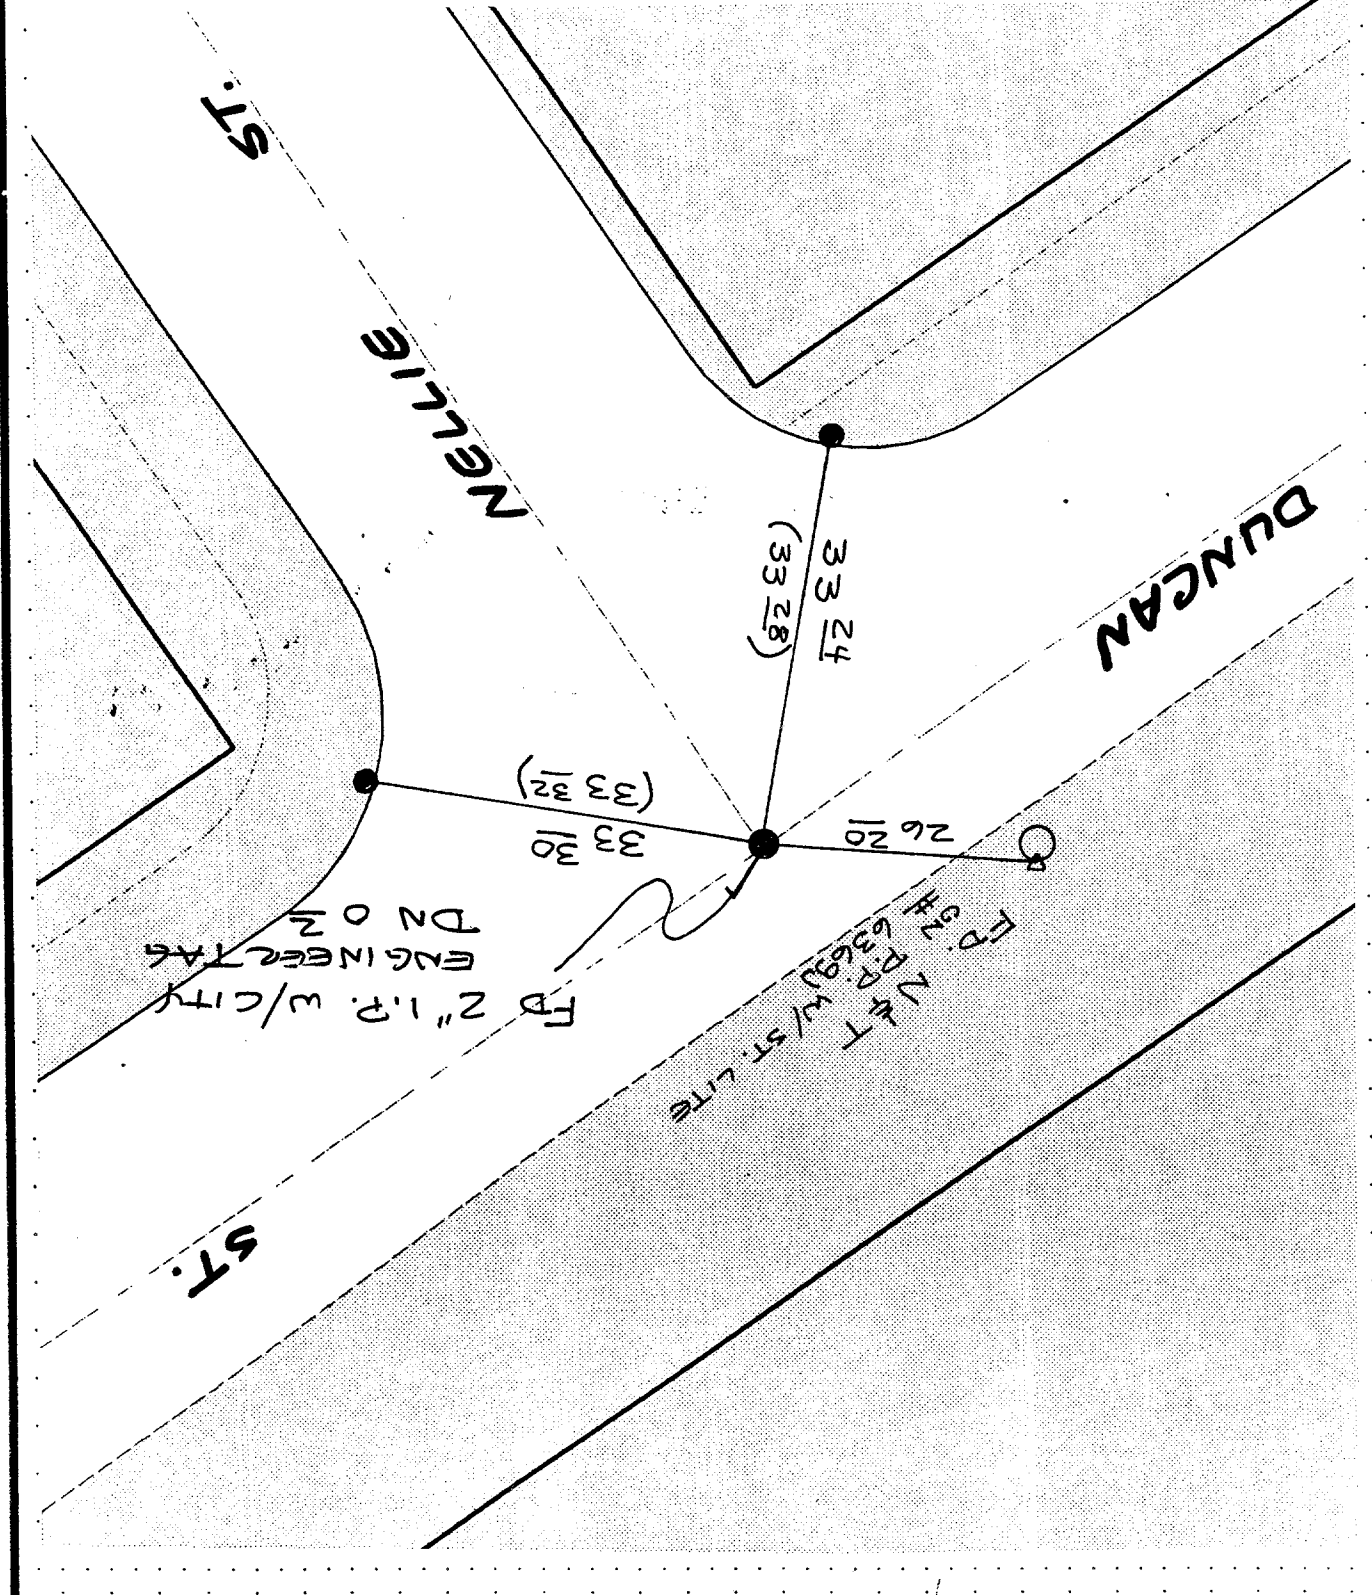

DN 0 2
 ENGINEER TAG
 W/CITY