


Street: **BAXTER WAY**

X-Street: **B/T BARWIN DR. & ADAMS ST.**
OFFICIAL USE ONLY

594.71E

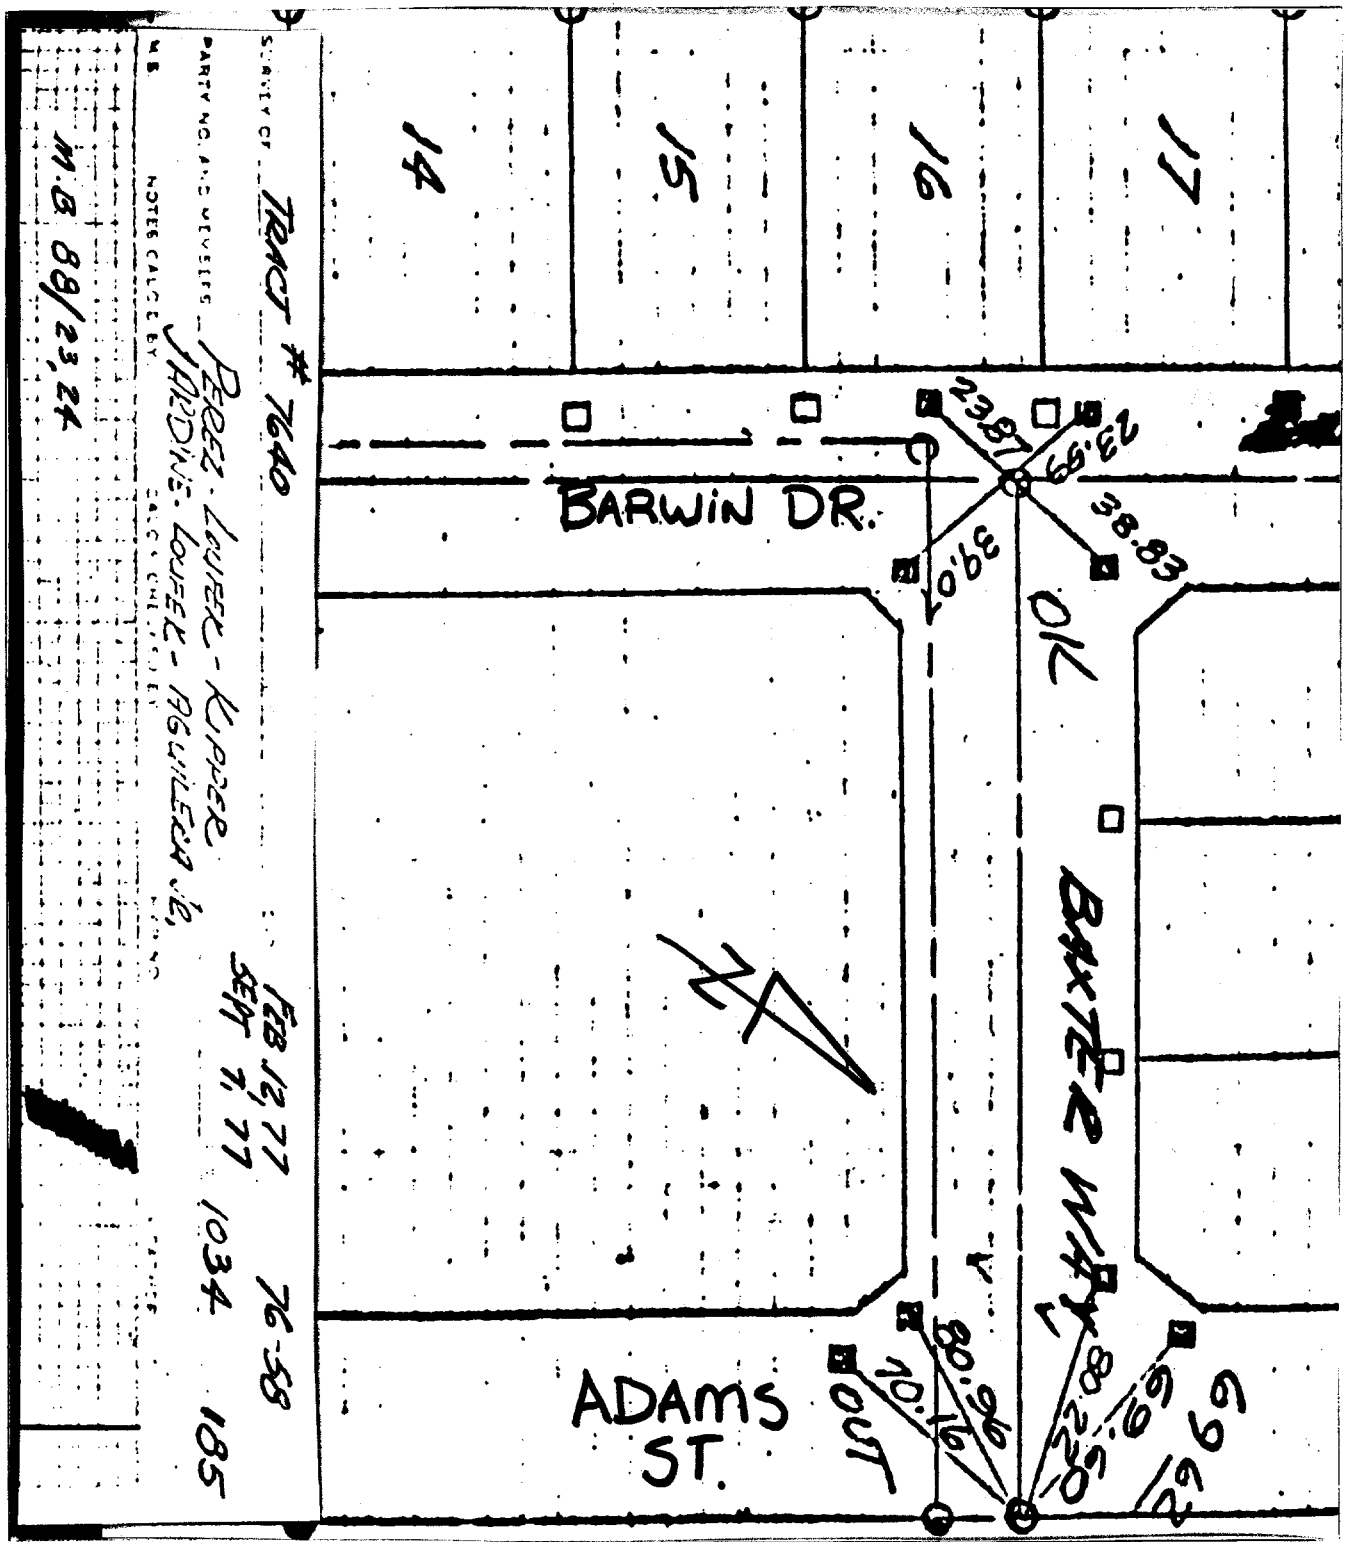

PROPERTY OF **TRACT # 7640**

PARTY NO. AND NAMES **PEREZ, LOUREK - KIPPER**

NOTES CALCULATED BY **JARDINE, LOUREK - AGUILEIRA JR.**

DATE **FEB 12, 77**

SENT **7, 77**

1034 76-58 185

M.B. 89/23, 24

- ✕ FD. Ramset Nail on T/C
- FD. LD. & TK. on T/C
- FD. "C" Nail on T/C
- Set LD. & TK. on T/C

Scale:

Date:

Drawn by:

W.O.:

F.B.:

OFFICIAL TIE PLAT
CITY OF RIVERSIDE

These ties are for the purpose of perpetuating the found monumentation. No claim is made as to the relationship of the points or lines shown hereon to true boundary locations.

Sheet 1 of 1
File No.: