


Street: **NEW LONDON PLACE**

5943.71F

OFFICIAL USE ONLY

X-Street: **RYCROFT DRIVE**

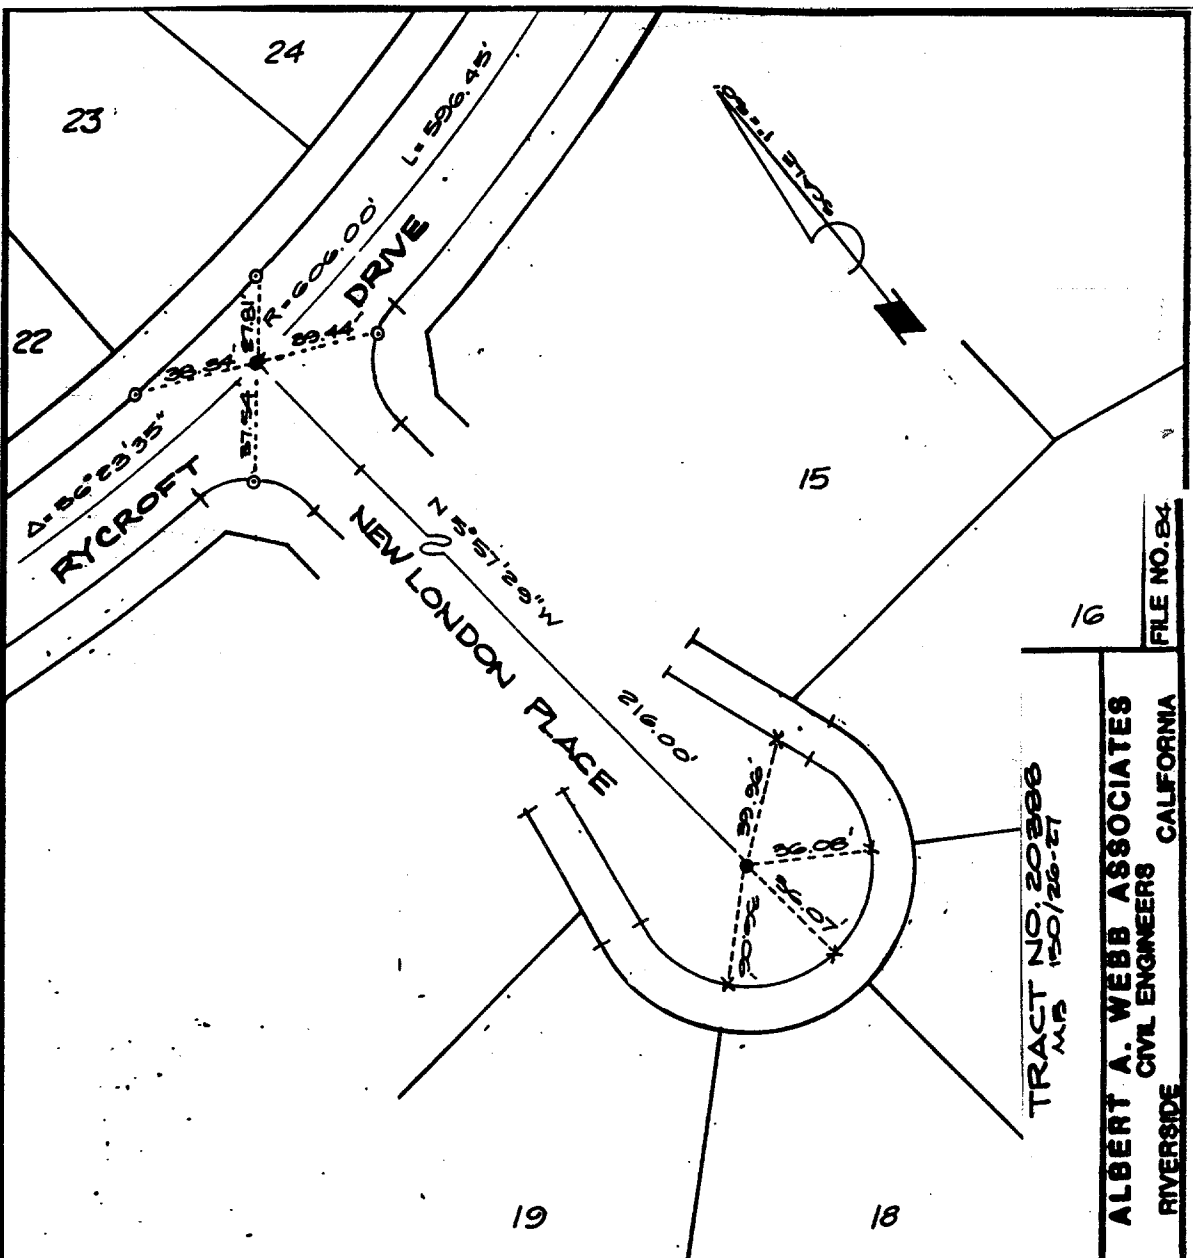

LEGEND:

- 1" I.P. TAGGED R.C.E. 11842, FLUSH
- X SURE FIRE STUD IN TOP OF CURB TAGGED R.C.E. 11842
- SURE FIRE STUD IN TOP OF CURB

- ✕ FD. Ramset Nail on T/C
- FD. "C" Nail on T/C

- FD. LD. & TK. on T/C
- Set LD. & TK. on T/C

TRACT NO. 20388
M.B. 150/26-27

ALBERT A. WEBB ASSOCIATES
RIVERSIDE CALIFORNIA
CIVIL ENGINEERS

SCALE 1" = 50'

DATE MAR. 21, 1989

DR. BY D.R.Z.

W.O. 84-179

F.B. 1041

FILE NO. 84

Scale: 1" = 50'

Date: MARCH 21, 1989

Drawn by: DRZ.

W.O.: 84-179

F.B.: 1041

OFFICIAL TIE PLAT
CITY OF RIVERSIDE

These ties are for the purpose of perpetuating the found monumentation. No claim is made as to the relationship of the points or lines shown hereon to true boundary locations.

TRACT 20388
MB 150/26-27

Sheet 1 of 2

File No.: