
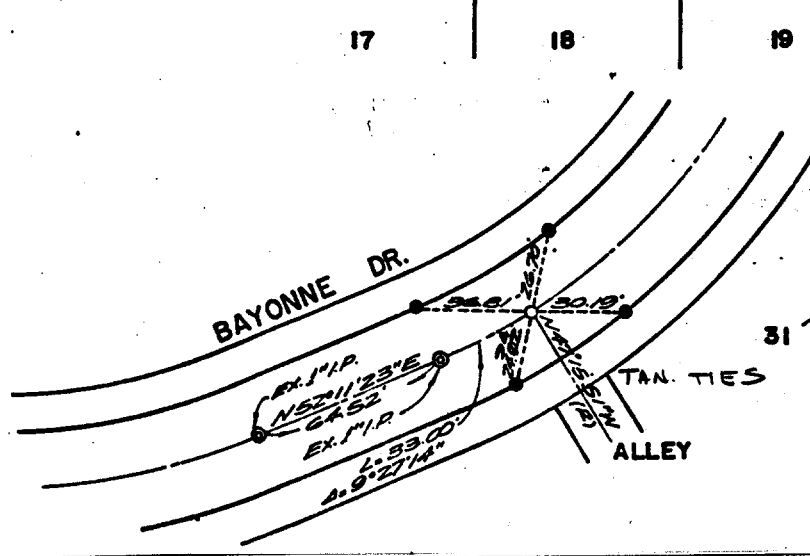


595 71E

TRACT NO. 3792

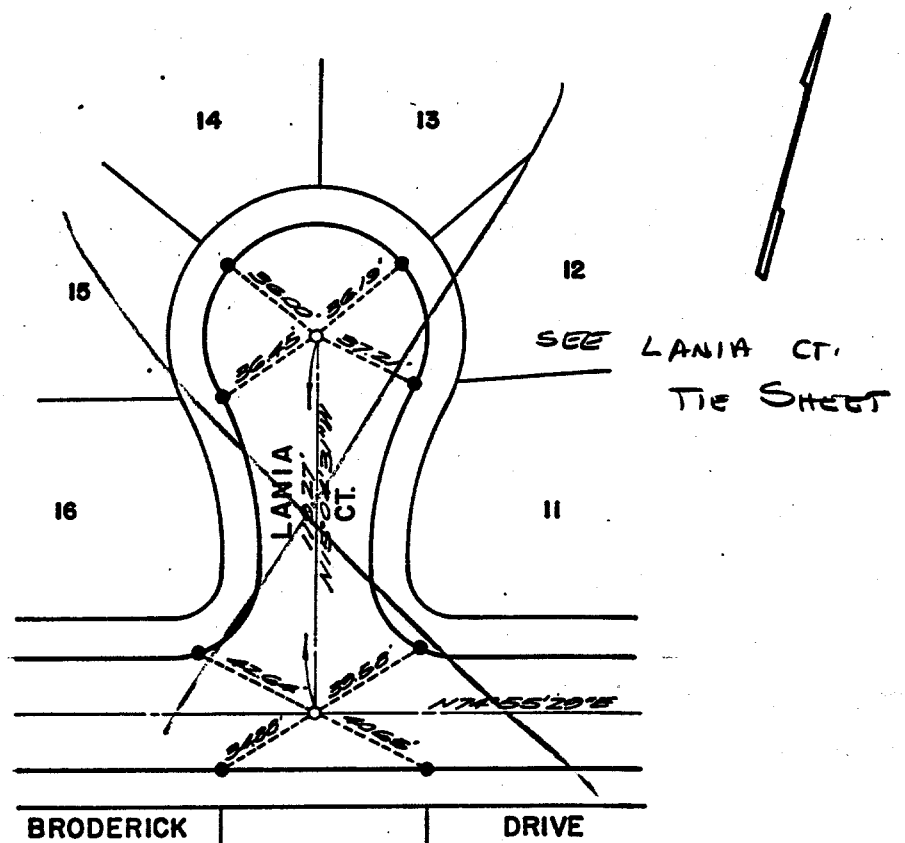

Set monuments per Ordinance No. 461, Std. No. 42 of all points shown thus ○.

Set stud & tag R.C.E. 9876 in curb of all points shown thus ●.

BAYONNE DR

ALBERT A. WEBB ASSOC.  
 FB. 623 W.D. 68-116  
 Scale 1"=50'

SH. 3 OF 3

- ✕ FD. Ramset Nail on T/C
- FD. LD. & TK. on T/C
- FD. "C" Nail on T/C
- Set LD. & TK. on T/C

## OFFICIAL TIE PLAT

### CITY OF RIVERSIDE

*These ties are for the purpose of perpetuating the found monumentation. No claim is made as to the relationship of the points or lines shown hereon to true boundary locations.*

Scale: \_\_\_\_\_

Date: \_\_\_\_\_

Drawn by: \_\_\_\_\_

W.O.: \_\_\_\_\_

F.B.: \_\_\_\_\_

Sheet 1 of 1

File No.: \_\_\_\_\_

Street: **BAYONNE DR.**

X-Street: \_\_\_\_\_

OFFICIAL USE ONLY