


J.F. Davidson Associates, Inc.
 ENGINEERING PLANNING SURVEYING
 ARCHITECTURE LANDSCAPE ARCHITECTURE

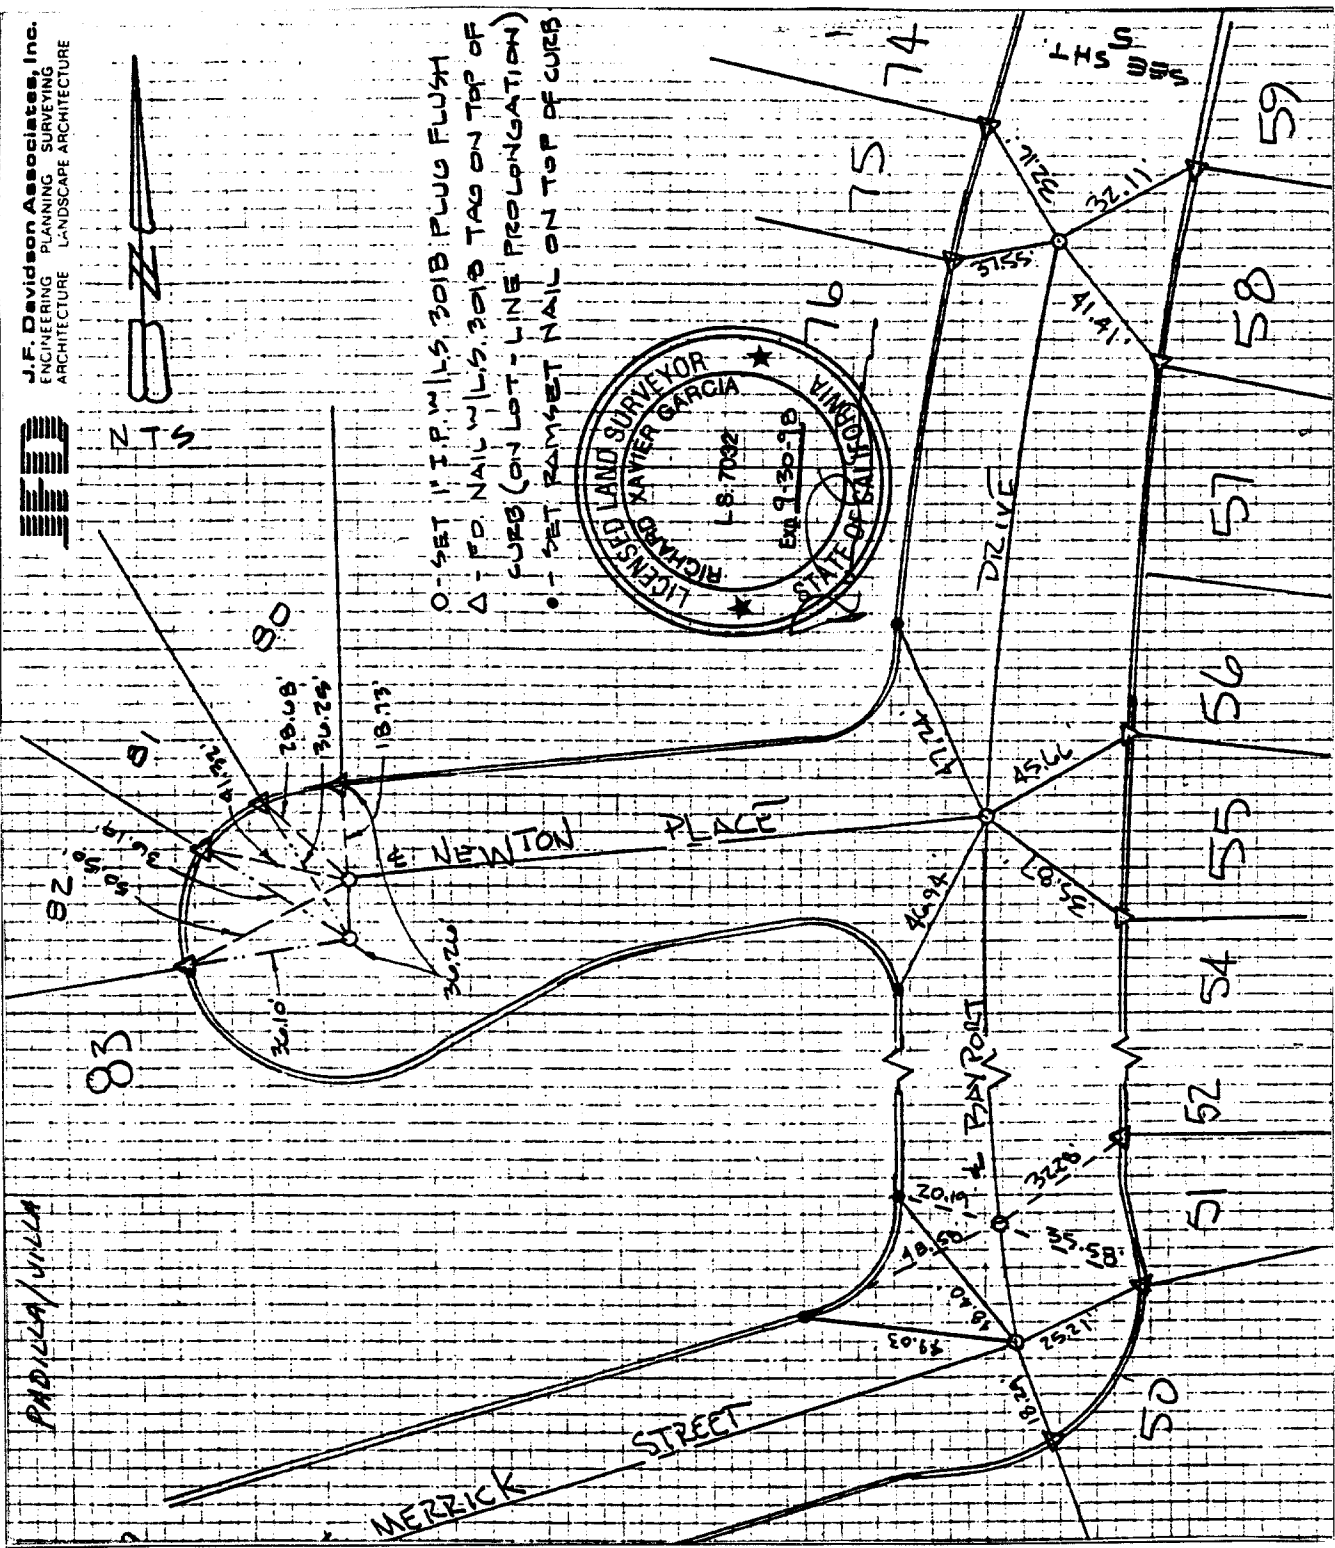

N T S

- - SET 1" I.P. W/LS. 3018 PLUG FLUSH
- △ - FD. NAIL W/LS. 3018 TAG ON TOP OF CURB (ON LOT - LINE PROLONGATION)
- - SET RAMSET NAIL ON TOP OF CURB



- × FD. Ramset Nail on T/C
- FD. LD. & TK. on T/C
- FD. "C" Nail on T/C
- Set LD. & TK. on T/C

Scale:
 Date: 8-31-95
 Drawn by:
 W.O.:
 F.B.: 13251/325

OFFICIAL TIE PLAT

CITY OF RIVERSIDE

These ties are for the purpose of perpetuating the found monumentation. No claim is made as to the relationship of the points or lines shown hereon to true boundary locations.

TRACT 22653-7

Sheet 4 of 5
 File No.:

Street: **NEWTON PLACE**
5956.TIF
 X-Street: **BAYPORT DRIVE**
 OFFICIAL USE ONLY