

Street: NEW YORK

5958.71E


OFFICIAL USE ONLY

X-Street: LOUISIANA & WISCONSIN CT.

SURVEY OF TR. 6734 "Final map" DATE 12-5-75 JO. 77-121

PARTY NO. AND MEMBERS To - Fullerton & Thomas & Co. - ST. FB 1039 PAGE 126

MS. NOTES CALCD BY \_\_\_\_\_ CALC & CHECKED BY \_\_\_\_\_ MAP NO. \_\_\_\_\_ WEATHER: \_\_\_\_\_

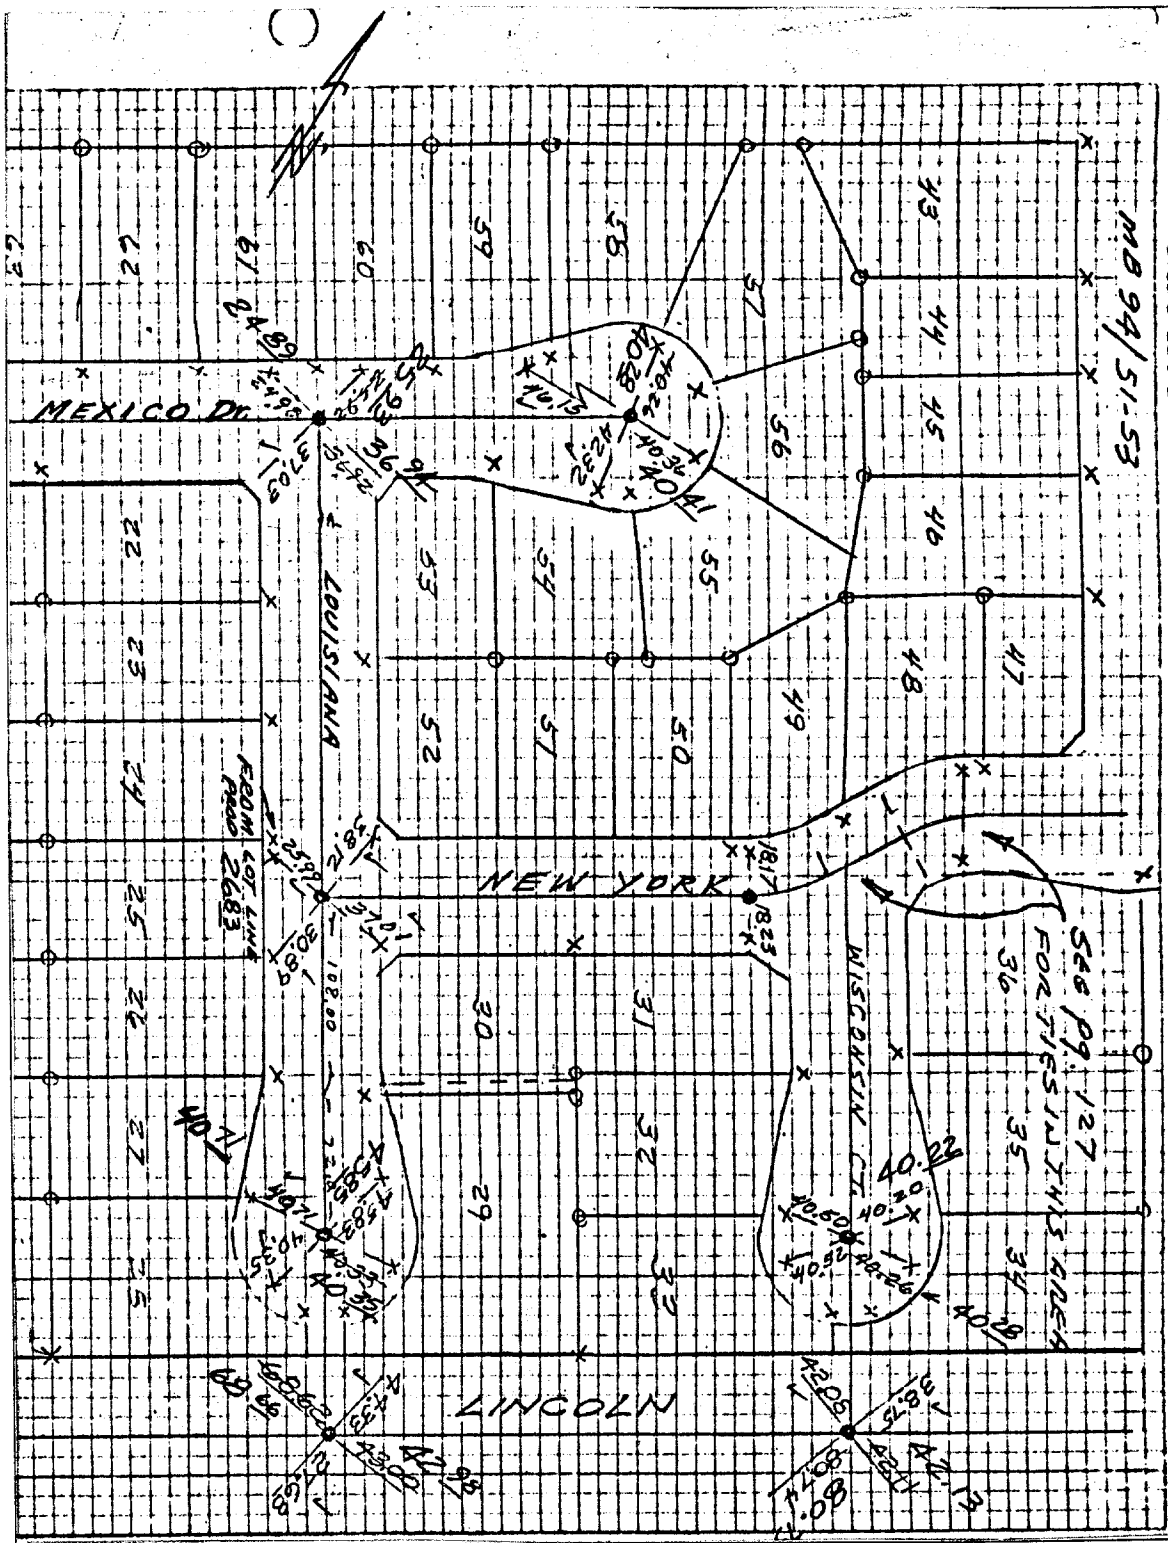

- ✕ FD. Ramset Nail on T/C
- FD. LD. & TK. on T/C
- FD. "C" Nail on T/C
- Set LD. & TK. on T/C

Scale:  
 Date:  
 Drawn by:  
 W.O.:  
 F.B.: 1039

## OFFICIAL TIE PLAT

### CITY OF RIVERSIDE

These ties are for the purpose of perpetuating the found monumentation. No claim is made as to the relationship of the points or lines shown hereon to true boundary locations.

TRACT 6734

Sheet 1 of 1  
 File No.: