


Street: NEW YORK DR.

X-Street: NOVA SCOTIA & WISCONSIN
OFFICIAL USE ONLY

JOE AGUIRERA H. ERNANDEZ RIAZ JR

NEW YORK DR

Q. WILSONSON

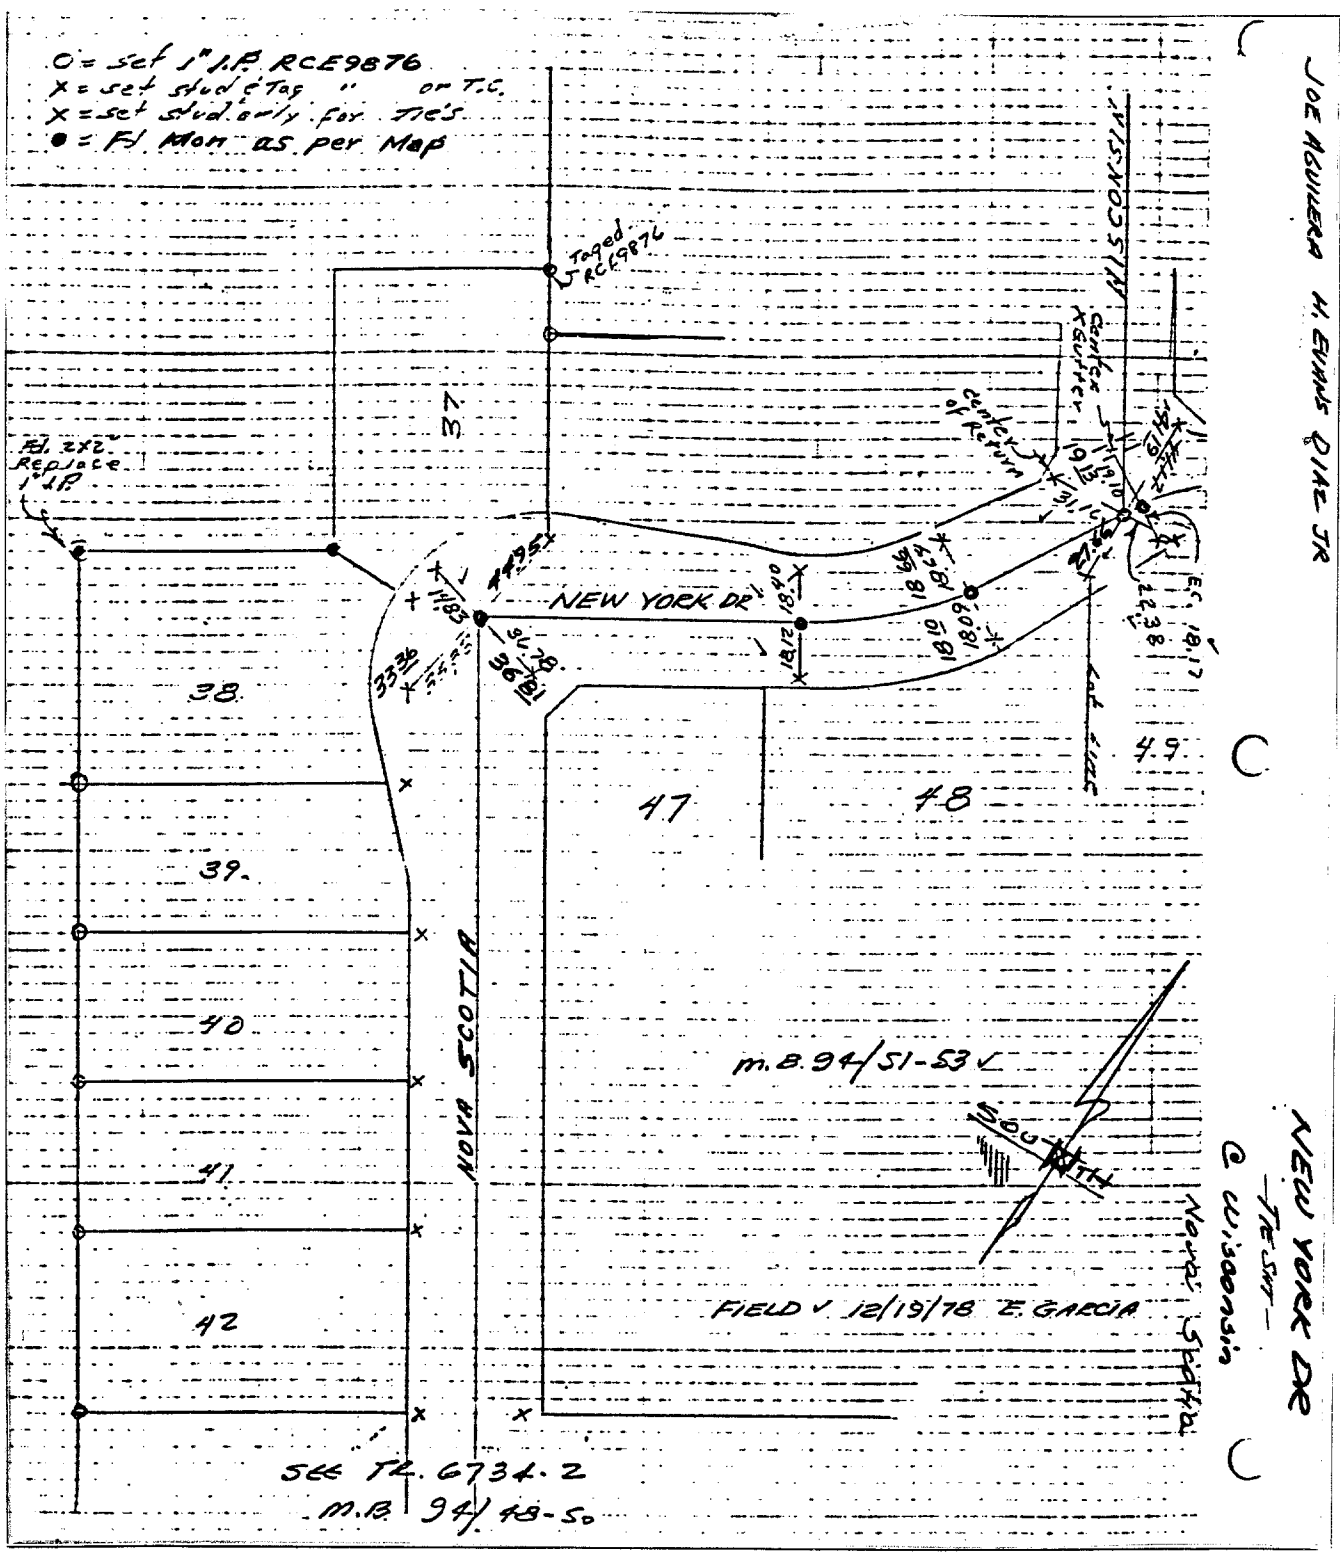

- ✕ FD. Ramset Nail on T/C
- FD. LD. & TK. on T/C
- FD. "C" Nail on T/C
- Set LD. & TK. on T/C

Scale:
 Date: 10-4-78
 Drawn by:
 W.O.:
 F.B.: 1039

OFFICIAL TIE PLAT
CITY OF RIVERSIDE

These ties are for the purpose of perpetuating the found monumentation. No claim is made as to the relationship of the points or lines shown hereon to true boundary locations.

TR 6734
 Sheet 1 of 1
 File No.:

5959.71F