

SCALE: 1" = 30'
DATE: 6/9/97
DR. BY: VT
W.O.:
F.B.:

OFFICIAL TIE PLAT


CITY OF RIVERSIDE

These ties are for the purpose of perpetuating the found monumentation. No claim is made as to the relationship of the points or lines shown hereon to true boundary locations.

FILE NO.:
OF SHEETS
SHEET

STREET CENTRAL AVE. X-STREET NICOLETT ST.
5969.71F
OFFICE USE ONLY

- FD. LD. & TK. on T/C
- SET LD. & TK. on T/C
- FD. "C" Nail on T/C
- X FD. Ramset Nail on T/C

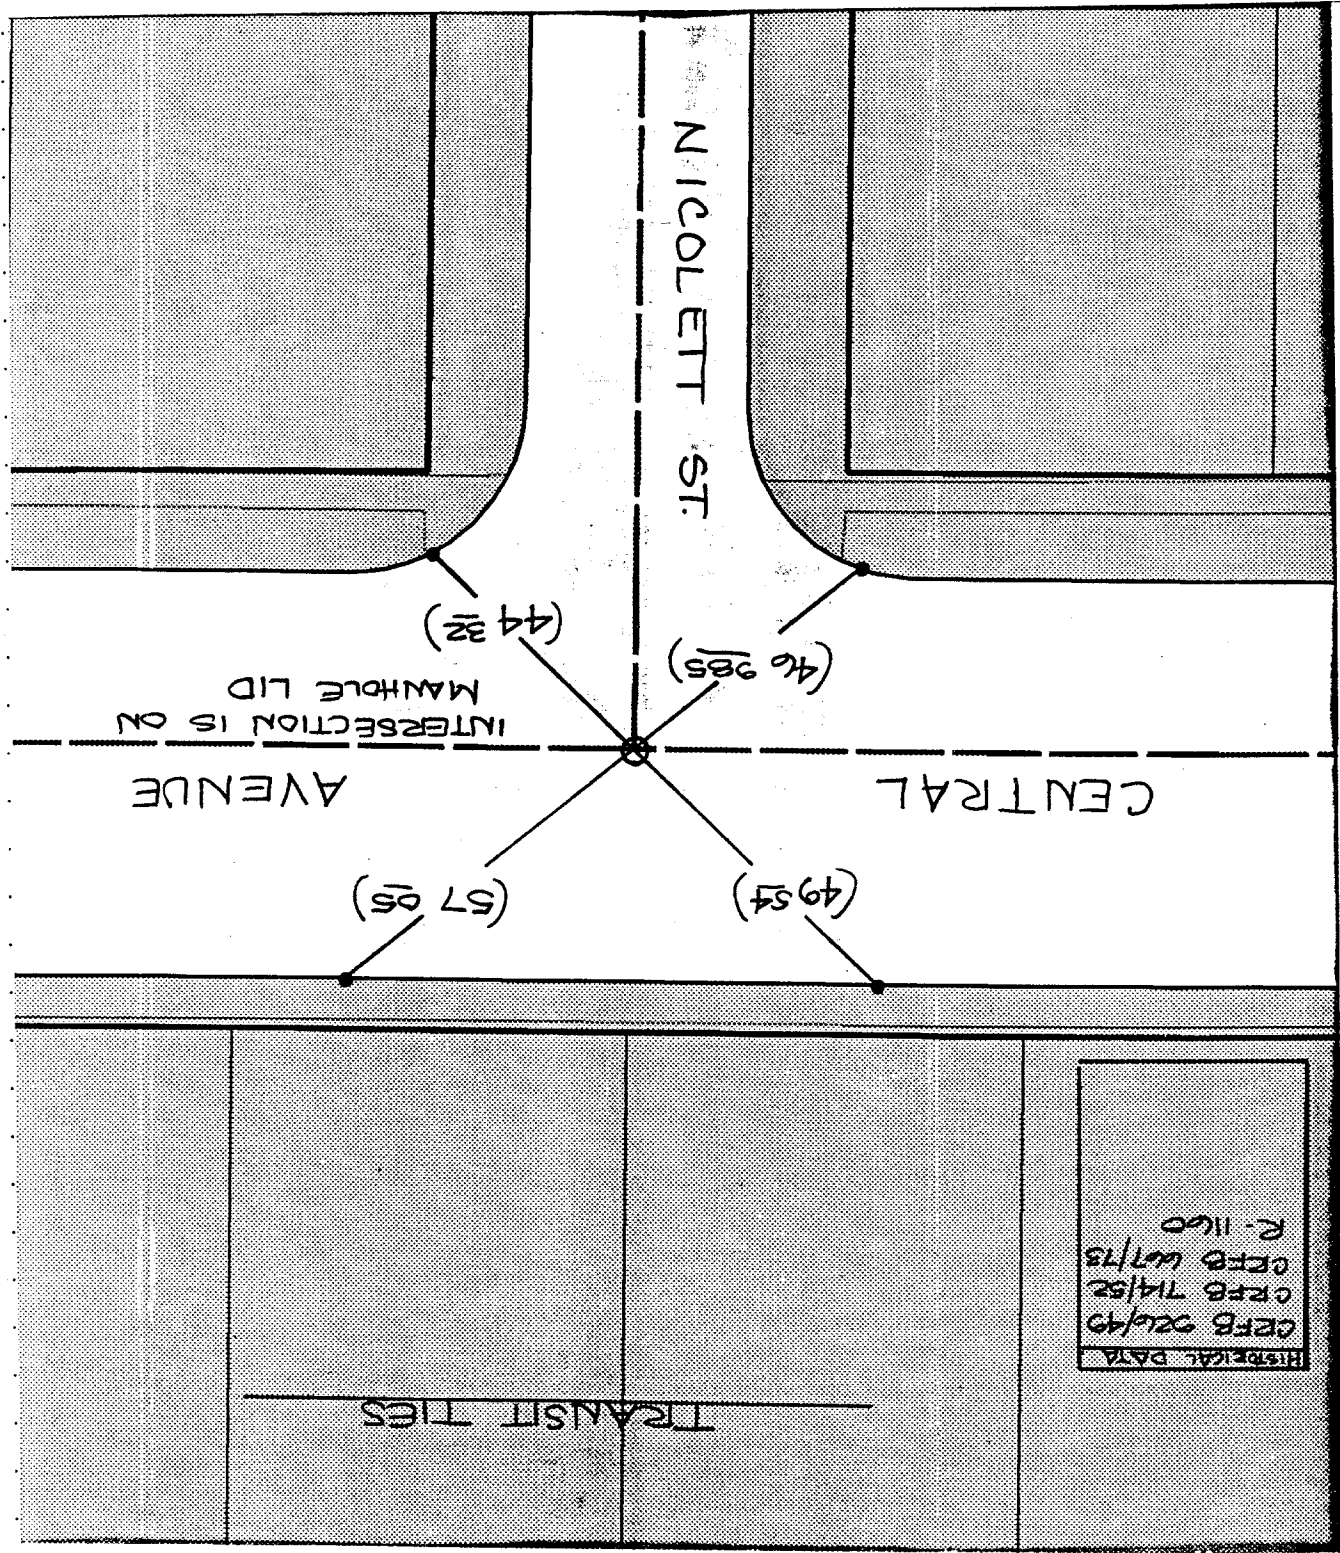

HISTORICAL DATA
CRFB 02/49
CRFB 7/4/52
CRFB 6/7/73
R-1160

TRANSIT TIES

35