


MC ARTHUR, BAILEY, AGUILERA

NOTE: \bullet = Set 1" P.C.E. 9876 unless otherwise noted. \circ = Set stud & Top R.C.E. 9876 in curb

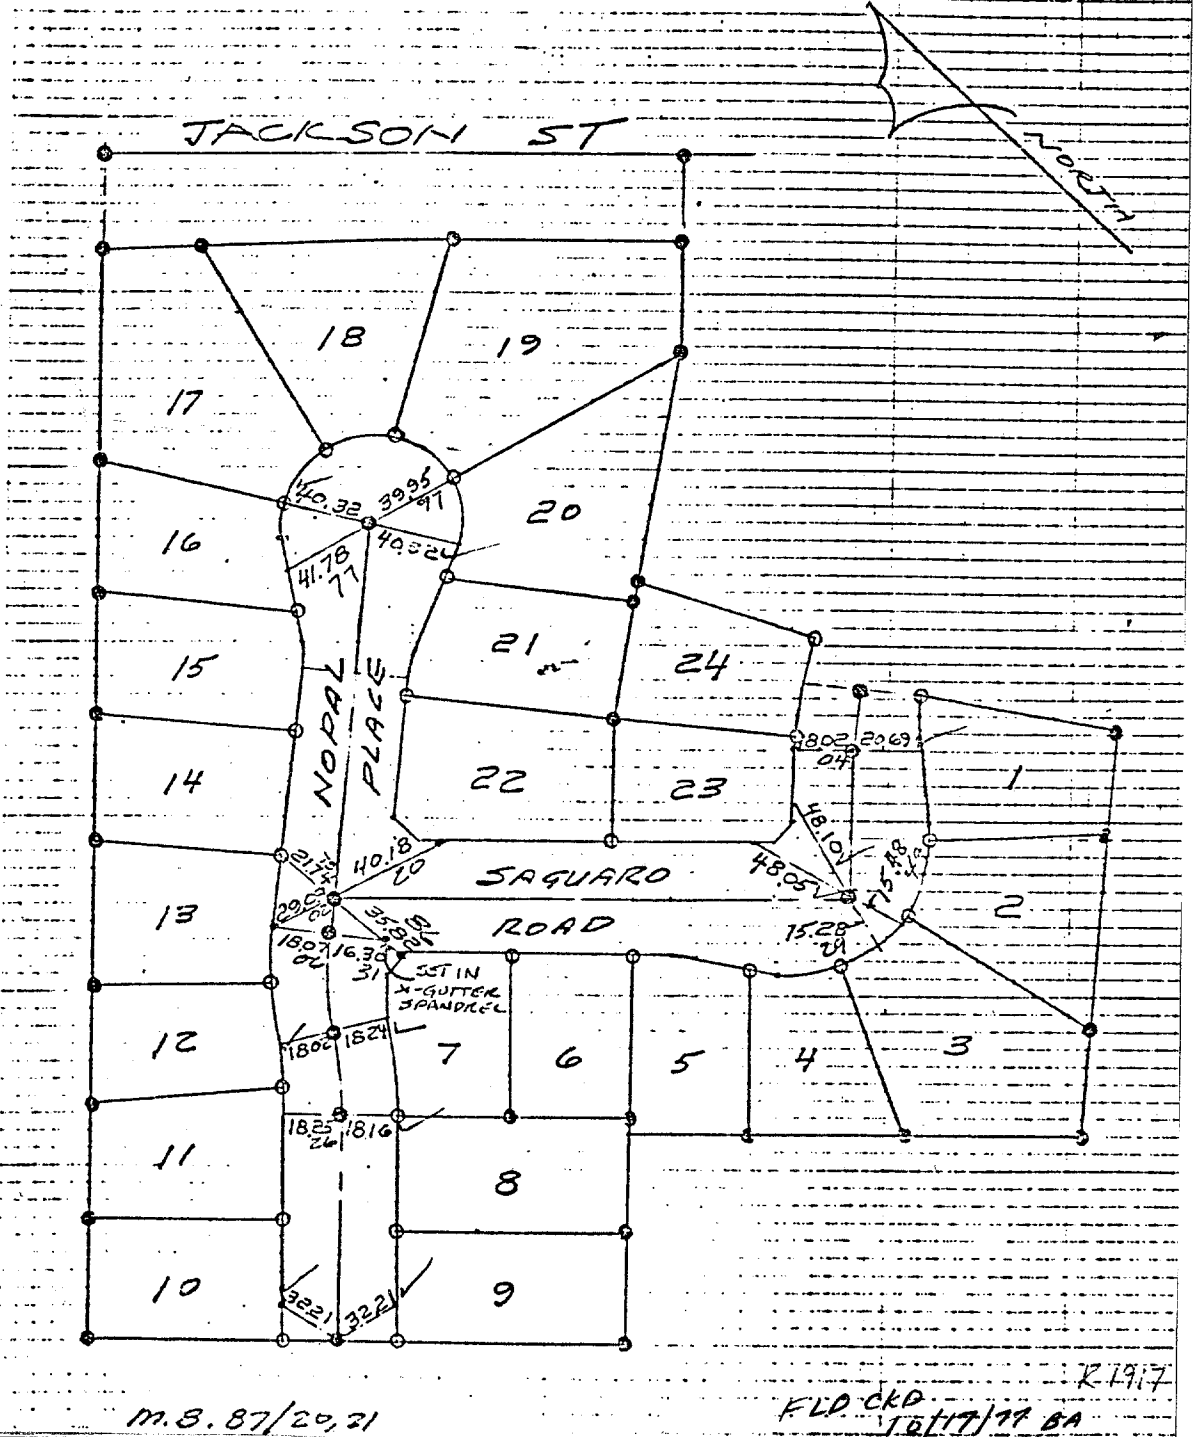

Street: Nopal Place 5985, 71F X-Street: Saguardo Road OFFICIAL USE ONLY

- ✕ FD. Ramset Nail on T/C
- FD. LD. & TK. on T/C
- FD. "C" Nail on T/C
- Set LD. & TK. on T/C

Scale:
 Date: 7-16-77
 Drawn by:
 W.O.: 76-107
 F.B.: 1027

OFFICIAL TIE PLAT

CITY OF RIVERSIDE

These ties are for the purpose of perpetuating the found monumentation. No claim is made as to the relationship of the points or lines shown hereon to true boundary locations.

TR 5486

Sheet 1 of 1
File No.: