


599.7R

BAYPORT DR @ MERRICK ST @ NEWTON PLACE

SURVEY NOTES

SURVEY OF CENTERLINE TIES SHT. 4 OF 5  
 FOR TRACT 22653-7 W.O.No. 9513251 Date 2-31-05  
 SURVEY PARTY PODILLA/VILLA REF. AM.

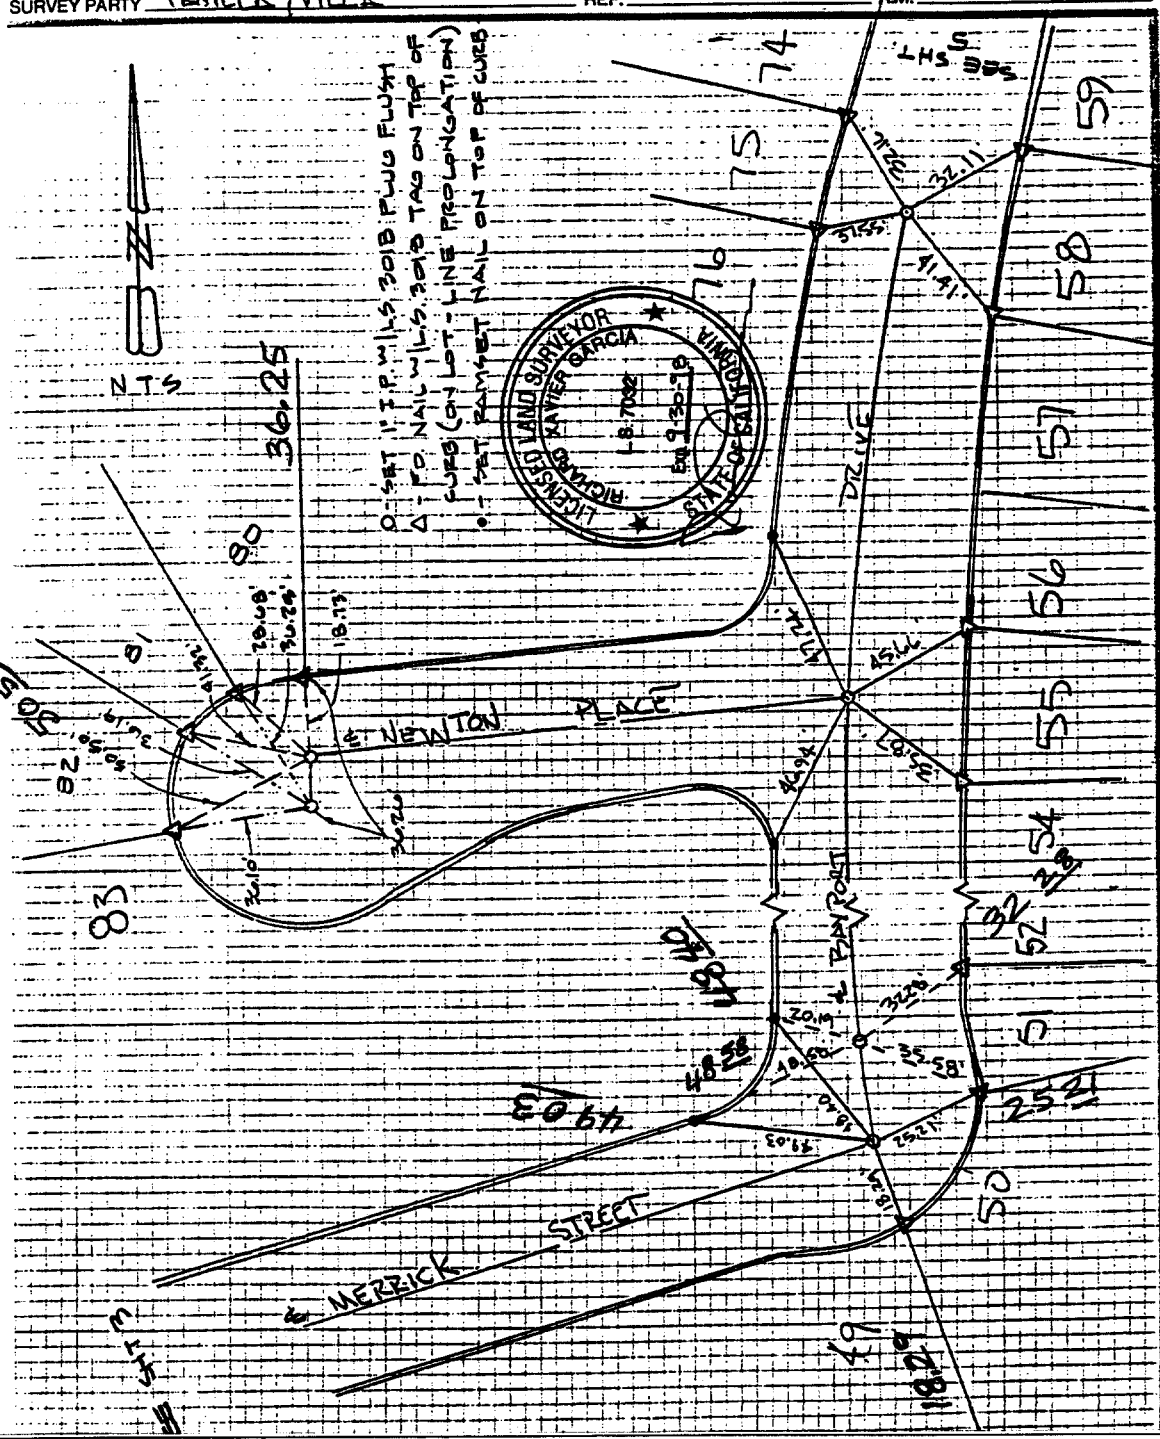

○ SET I.P. W/LS 3018 PING FLUSH  
 △ FD NAIL W/LS 3018 TAG ON TOP OF  
 PUPS (ON LOT - LINE PROLONGATION)  
 ● SET RAMSET NAIL ON TOP OF CURB

- × FD. Ramset Nail on T/C
- FD. LD. & TK. on T/C
- FD. "C" Nail on T/C
- Set LD. & TK. on T/C

Scale:  
 Date:  
 Drawn by:  
 W.O.:  
 F.B.:

**OFFICIAL TIE PLAT**  
**CITY OF RIVERSIDE**

*These ties are for the purpose of perpetuating the found monumentation. No claim is made as to the relationship of the points or lines shown hereon to true boundary locations.*

Sheet 1 of 1  
 File No.:

Street: **BAYPORT DR**  
 X-Street: **MERRICK ST @ NEWTON PL.**  
 OFFICIAL USE ONLY