


Street: NORTH STAR Drive X-Street: ORANGE TERRACE PKWY
BOOLITIE OFFICIAL USE ONLY

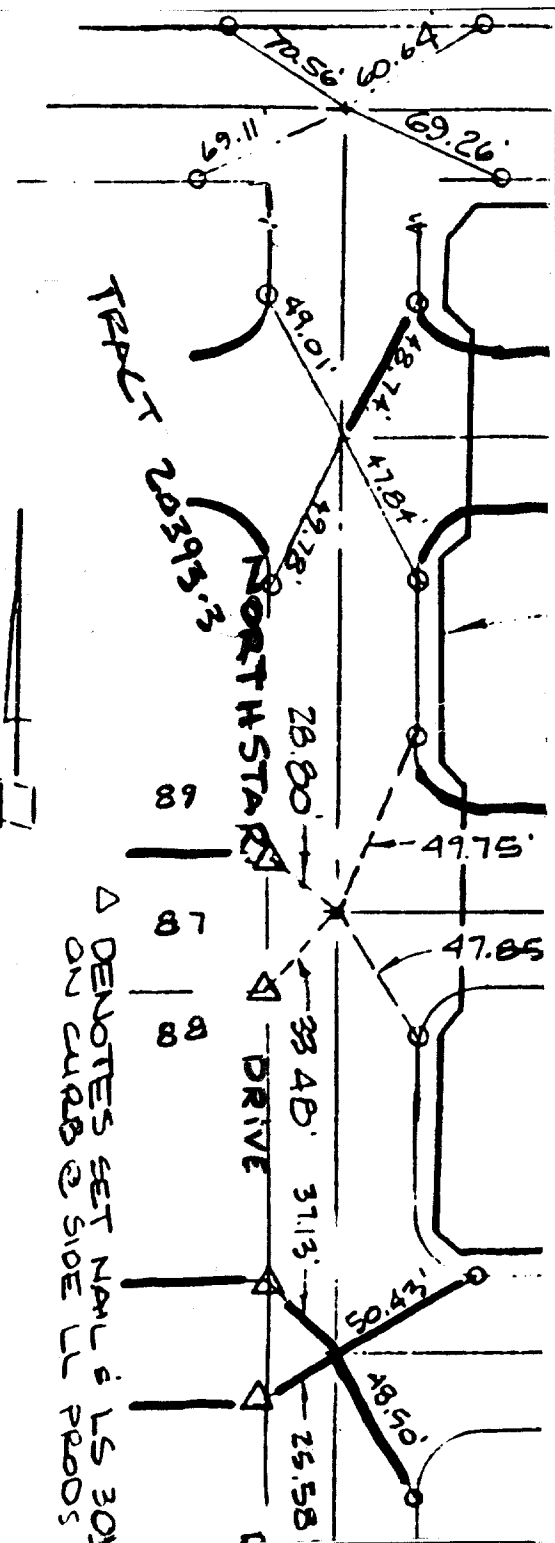

3880 LEMON STREET POST OFFICE BOX 493 RIVERSIDE, CALIFORNIA 92502 RIVERSIDE 686-0844

○ DENOTES SET NAIL & LS 30' FROM CURB @ SIDE OF PRODS
 ● DENOTES SET RAMSET ON T.C.
 X DENOTES SET LD.

FD. Ramset Nail on T/C
 FD. "C" Nail on T/C
 FD, LD, & TK. on T/C
 Set LD, & TK. on T/C

DRAWN BY: DETIEC FOR TR 20523
 BY: VAN DAELLE, ERV
 CHECKED BY: MARTINE WILCO
 SURVEY PART: TUGERRELL, JESSA

WO No: 90-12052 Date: 10-3-90
 REF AM

26 99.874
 26 99.61 (m)
 21 | 24
 20 | 29

R.S. 12052/39

OFFICIAL TIE PLAT

CITY OF RIVERSIDE

These ties are for the purpose of perpetuating the found monumentation. No claim is made as to the relationship of the points or lines shown hereon to true boundary locations.

Scale:
 Date:
 Drawn by:
 W.O.:
 F.B.:

Sheet 1 of 1
 File No.: