

FB 12640/43

J.F. Davidson Associates, Inc.  
ENGINEERING, PLANNING, SURVEYING,  
ARCHITECTURE, LANDSCAPE ARCHITECTURE

TRACT 20393-3

SHEET 1 OF 4 SHEETS

SURVEY OF TRACT 20393-3 & TIES


FOR VAN BURE

Date 9-29-92

W.O. No. 12640

REF.

SURVEY PARTY FRANK CANINOZZI

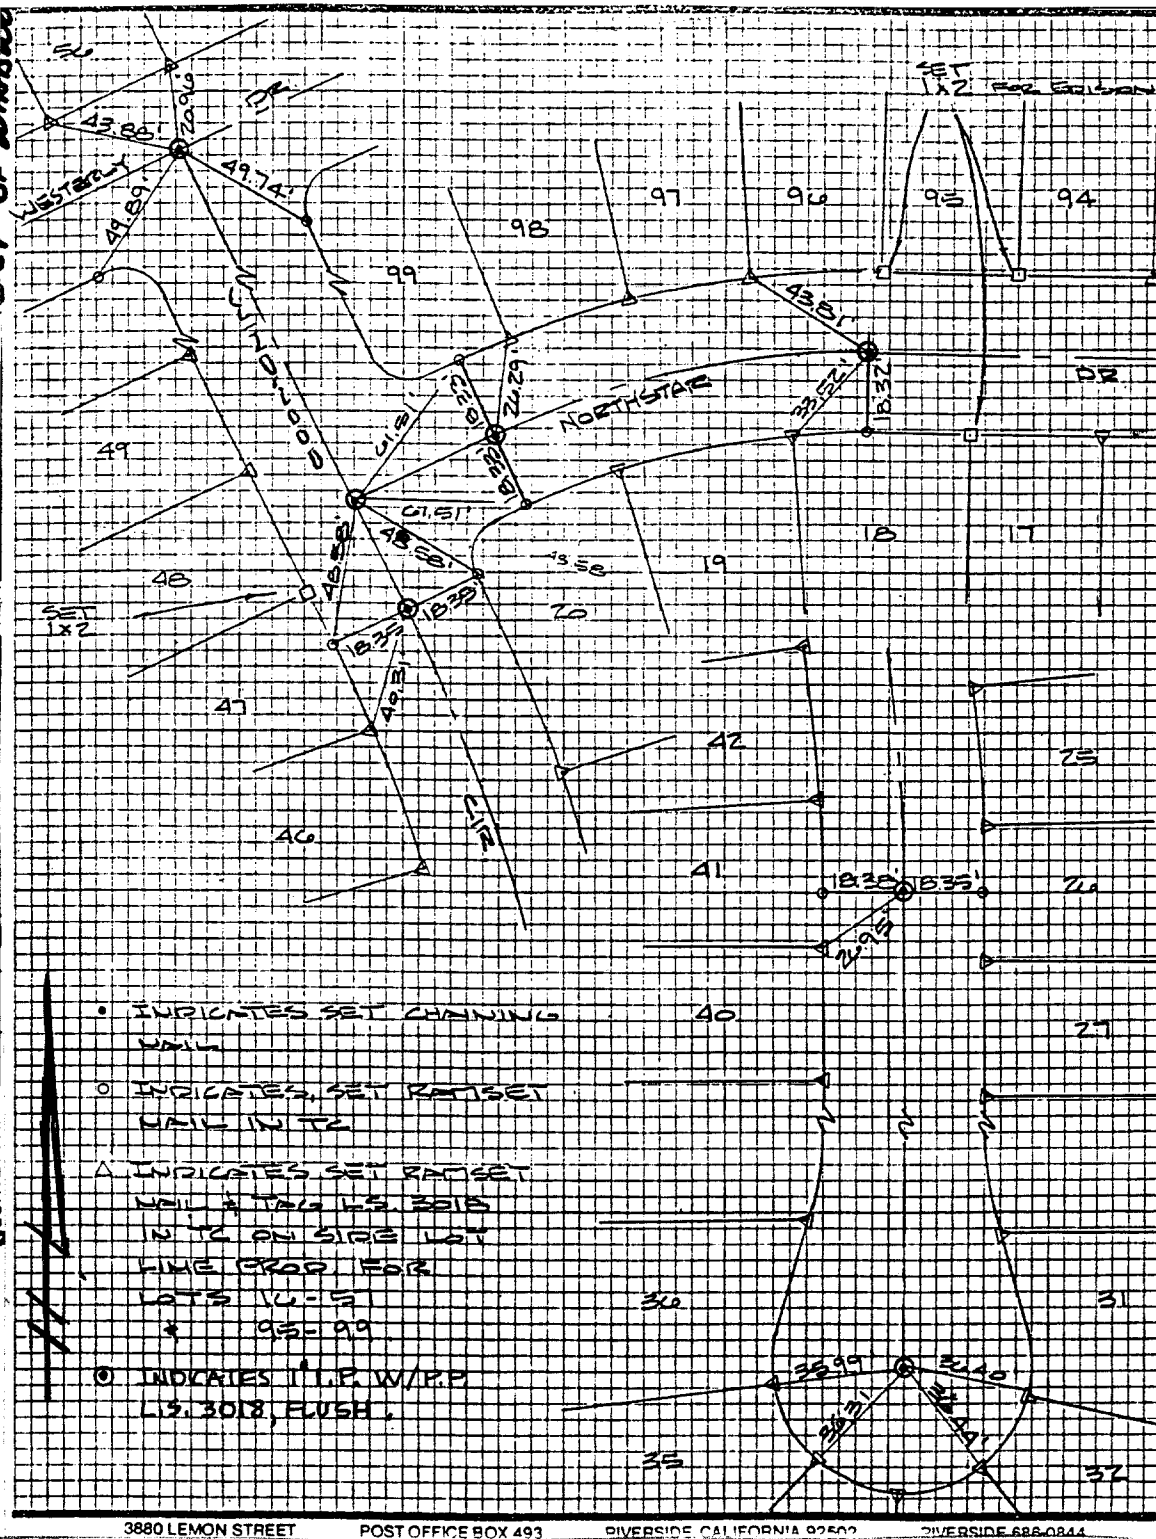

- × FD. Ramset Nail on T/C
- FD. "C" Nail on T/C

- FD. LD. & TK. on T/C
- Set LD. & TK. on T/C

Scale:

Date:

Drawn by:

W.O.:

F.B.:

## OFFICIAL TIE PLAT CITY OF RIVERSIDE

These ties are for the purpose of perpetuating the found monumentation. No claim is made as to the relationship of the points or lines shown hereon to true boundary locations.

Sheet 1 of 1  
File No.:

Street: NORTH STAR DR. ELY X-Street: WINDMILL CIRCLE  
6005.71/E OFFICIAL USE ONLY