


V.T.N. Inc.
 Frank W. Richardson
 L.S. 2921

CITY OF RIVERSIDE

± TIES

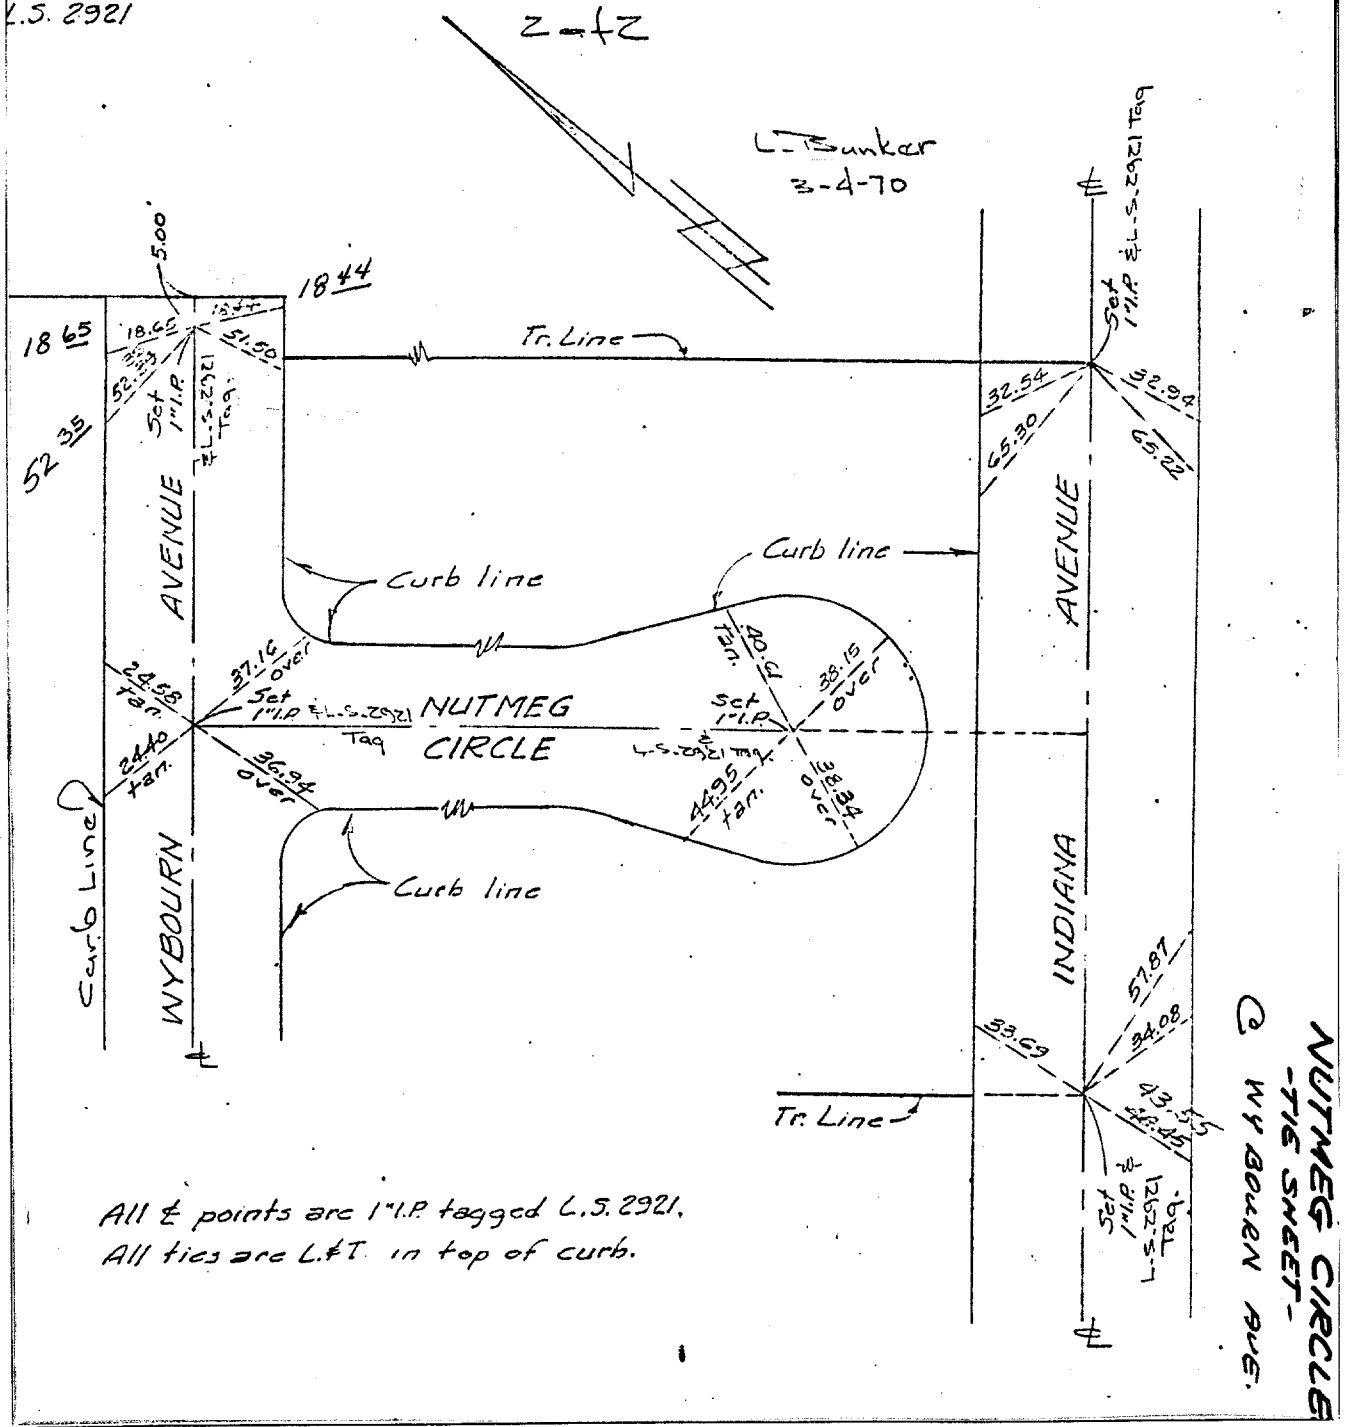

Street: NUTMEG CIRCLE
6019.71E
 X-Street: WYBOURN AVE
 OFFICIAL USE ONLY

NUTMEG CIRCLE
 -TIE SHEET-
 @ WYBOURN AVE.

- ✗ FD. Ramset Nail on T/C
- FD. LD. & TK. on T/C
- FD. "C" Nail on T/C
- Set LD. & TK. on T/C

Scale:
 Date:
 Drawn by:
 W.O.:
 F.B.:

OFFICIAL TIE PLAT
 CITY OF RIVERSIDE

These ties are for the purpose of perpetuating the found monumentation. No claim is made as to the relationship of the points or lines shown hereon to true boundary locations.

TRACT 3669

Sheet 1 of 1
 File No.: