


SWING TIES

NOTE:

▲ FD. CHIS "X" ON TOP CONZ.
CURB

HISTORICAL DATA

SOUTHLAND ENGINEERING TIES
FOR TR. 9476 SHT. 1-2
MB 152/36-37

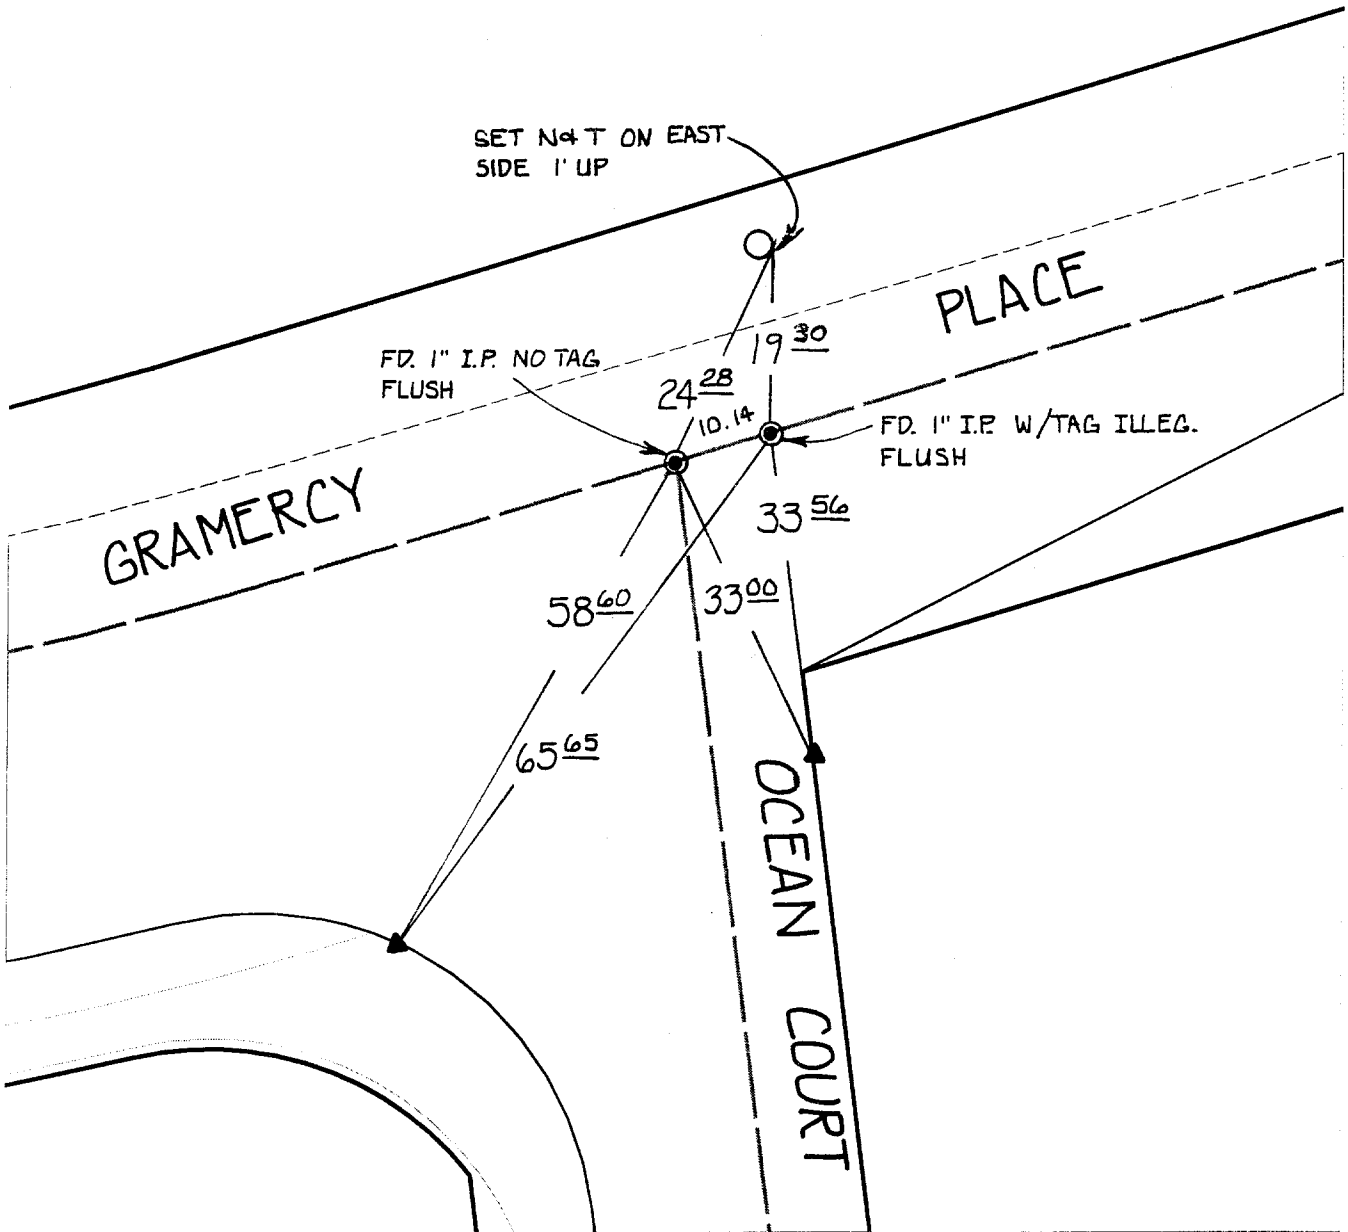

× FD. Ramset Nail on T/C
■ FD. "C" Nail on T/C

● FD. LD. & TK. on T/C
○ Set LD. & TK. on T/C

Street: GRAMERCY PLACE
6064.71E
X-Street: OCEAN COURT
OFFICIAL USE ONLY

Scale: 1" = 20'
Date: 11/16/99
Drawn by: SURVEY
W.O.:
F.B.:

OFFICIAL TIE PLAT CITY OF RIVERSIDE

These ties are for the purpose of perpetuating the found monumentation. No claim is made as to the relationship of the points or lines shown hereon to true boundary locations.



Sheet 1 of 1
File No.: