


Street: OLD BRIDGE RD.

10069. TIE

X-Street: OFFICIAL USE ONLY

AERIAL COURT

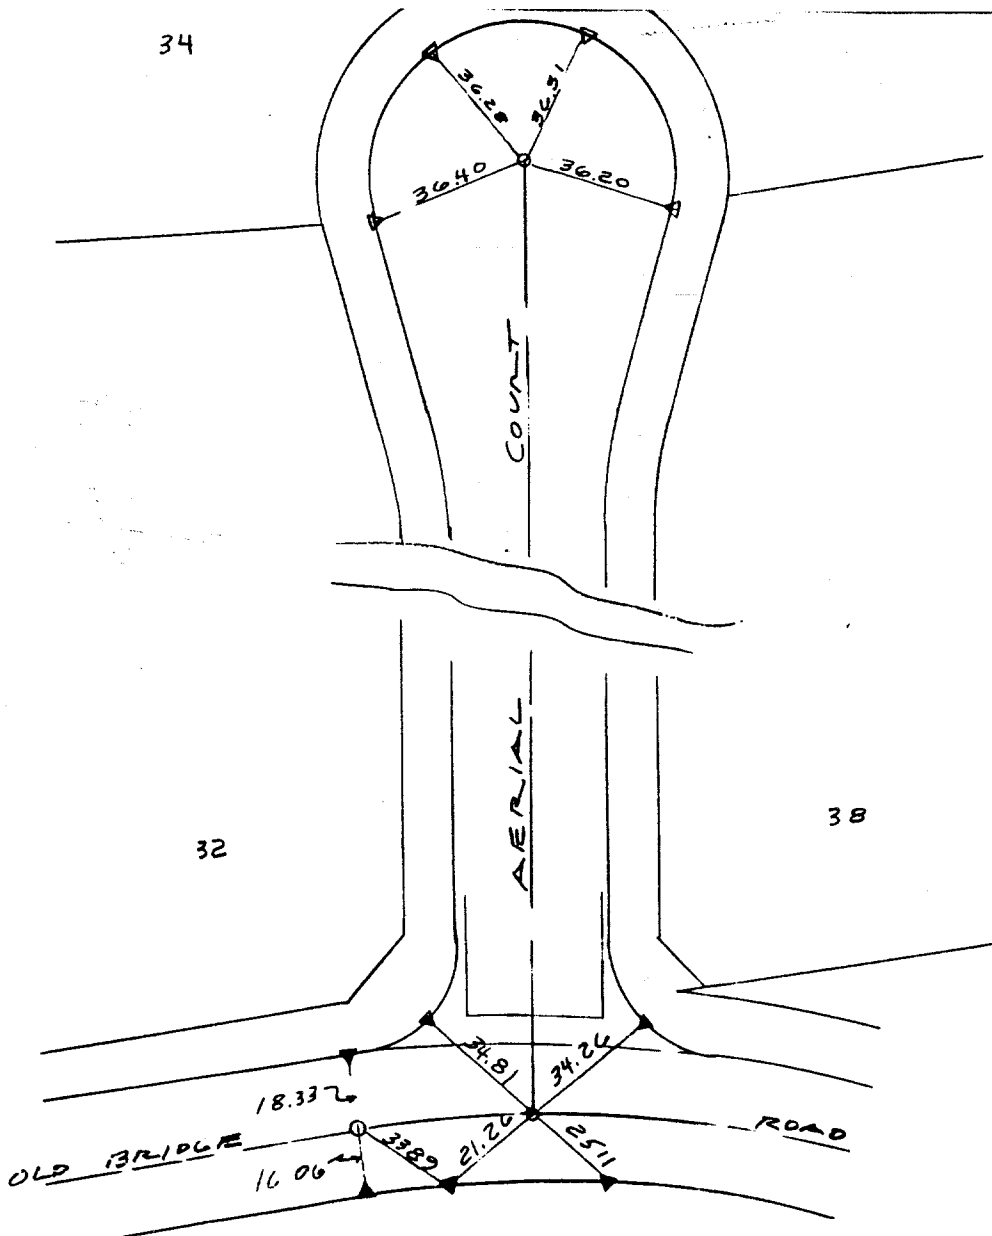

△ - SET N & TAG LS 5529 ON T.C. & LOT LINE PROJECTED

○ - SET 1" I.P. TAGGED LS 5529

▲ - SET "RAMSET" NAIL

● - FOUND MONUMENT

SCALE: 1"=40'
DATE: 4-6-94
DR. BY: DB
I.O.: 89-361

**OFFICIAL TIE PLAT**  
CITY OF RIVERSIDE

ALBERT A. WEBB ASSOCIATES  
CIVIL ENGINEERS

SHEET 4

OF 6 SHEETS

× FD. Ramset Nail on T/C  
■ FD. "C" Nail on T/C

● FD. LD. & TK. on T/C  
○ Set LD. & TK. on T/C

Scale: 1"=40'
Date: 4-6-94
Drawn by: DB
W.O.: 8
F.B.: 1053/214

**OFFICIAL TIE PLAT**  
CITY OF RIVERSIDE

*These ties are for the purpose of perpetuating the found monumentation. No claim is made as to the relationship of the points or lines shown hereon to true boundary locations.*

TR 25390

Sheet 4 of 6  
File No.: