


Street: OLYMPIA DR. S'LY X-Street: LEUCADIA
6088. TIE OFFICIAL USE ONLY

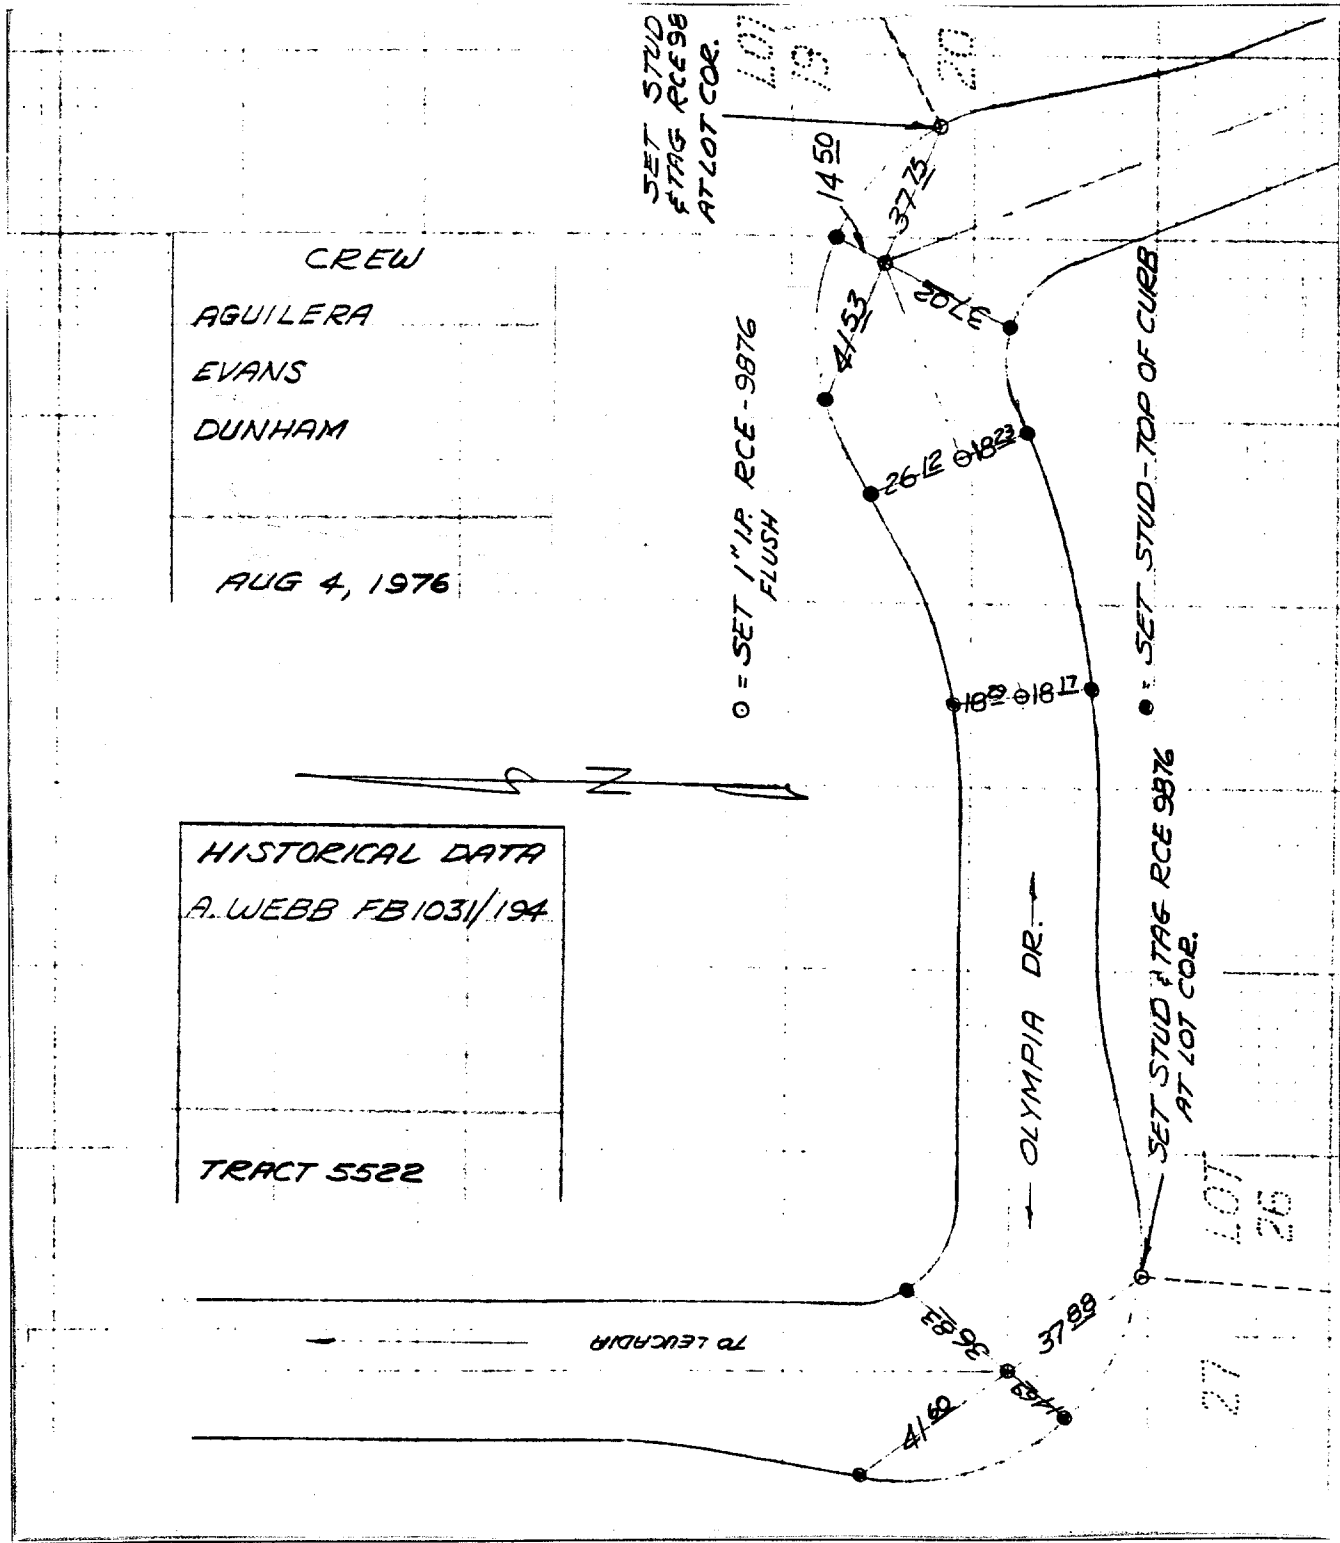

CREW
 AGUILERA
 EVANS
 DUNHAM
 AUG 4, 1976

HISTORICAL DATA
 A. WEBB FB 1031/194
 TRACT 5522

- ✕ FD. Ramset Nail on T/C
- FD. LD. & TK. on T/C
- FD. "C" Nail on T/C
- Set LD. & TK. on T/C

Scale:
 Date:
 Drawn by:
 W.O.:
 F.B.:

OFFICIAL TIE PLAT

CITY OF RIVERSIDE

These ties are for the purpose of perpetuating the found monumentation. No claim is made as to the relationship of the points or lines shown hereon to true boundary locations.

TRACT 5522
 Sheet 1 of 1
 File No.: