


Street: OLYMPIA DR 6089, T1E X-Street: LEUCADIA LANE
 OFFICIAL USE ONLY

- TIE SMT. -
 C Leucadia LN


CREW
 AGUILERA
 EVANS
 DUNHAM
 AUGUST 4, 1976

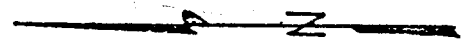

☒ TIES

HISTORICAL DATA
 A. WEBB F.B. 1031/194
 TRACT 5522

SET STUD TAG RCE 9976
 TOP OF CURB
 AT LOT COR.

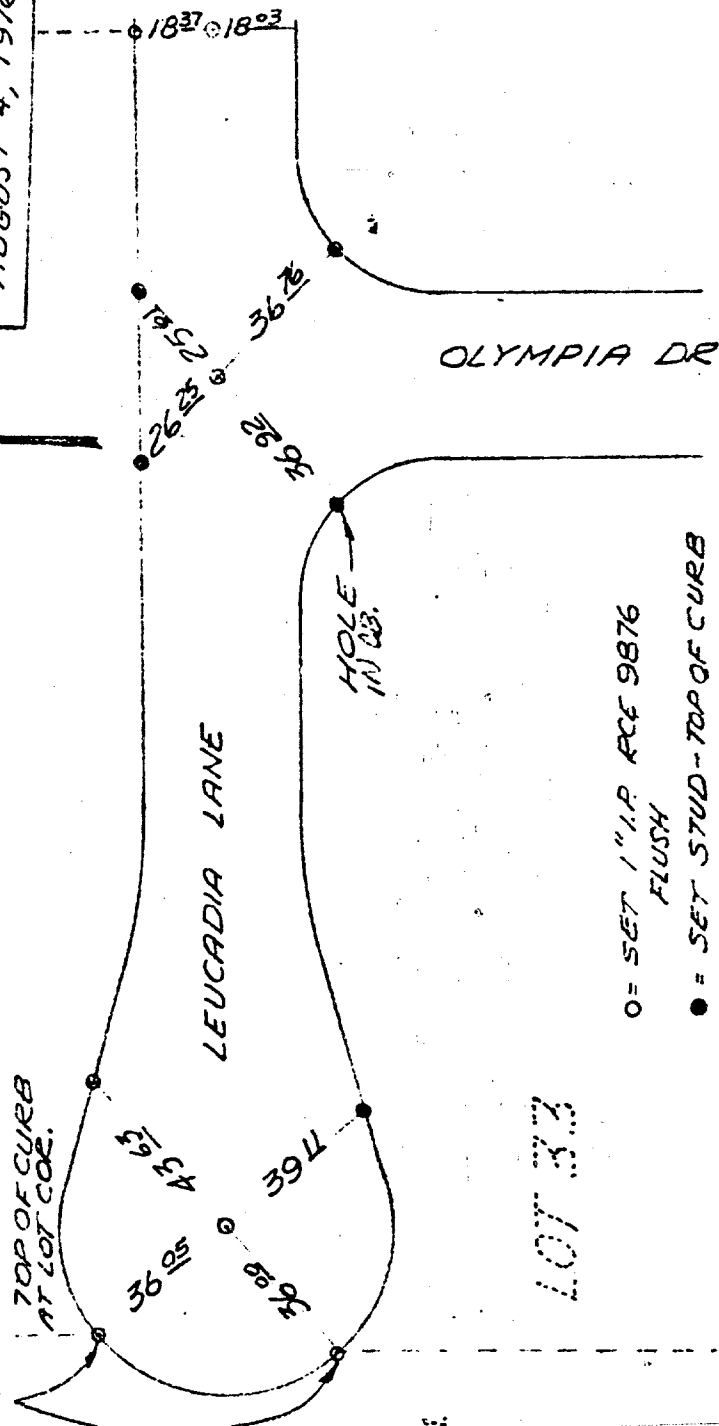

○ = SET 1" I.P. RCE 9876
 FLUSH
 ● = SET STUD - TOP OF CURB

333
 107

- ✕ FD. Ramset Nail on T/C
- FD. "C" Nail on T/C
- FD. LD. & TK. on T/C
- Set LD. & TK. on T/C

Scale:
 Date:
 Drawn by:
 W.O.:
 F.B.:

OFFICIAL TIE PLAT
 CITY OF RIVERSIDE

These ties are for the purpose of perpetuating the found monumentation. No claim is made as to the relationship of the points or lines shown hereon to true boundary locations.

TRACT 5522
 Sheet 1 of 1
 File No.: