


Street: OMEGA STREET 1091 TIF
 NLY X-Street: ATWATER AVE
 OFFICIAL USE ONLY

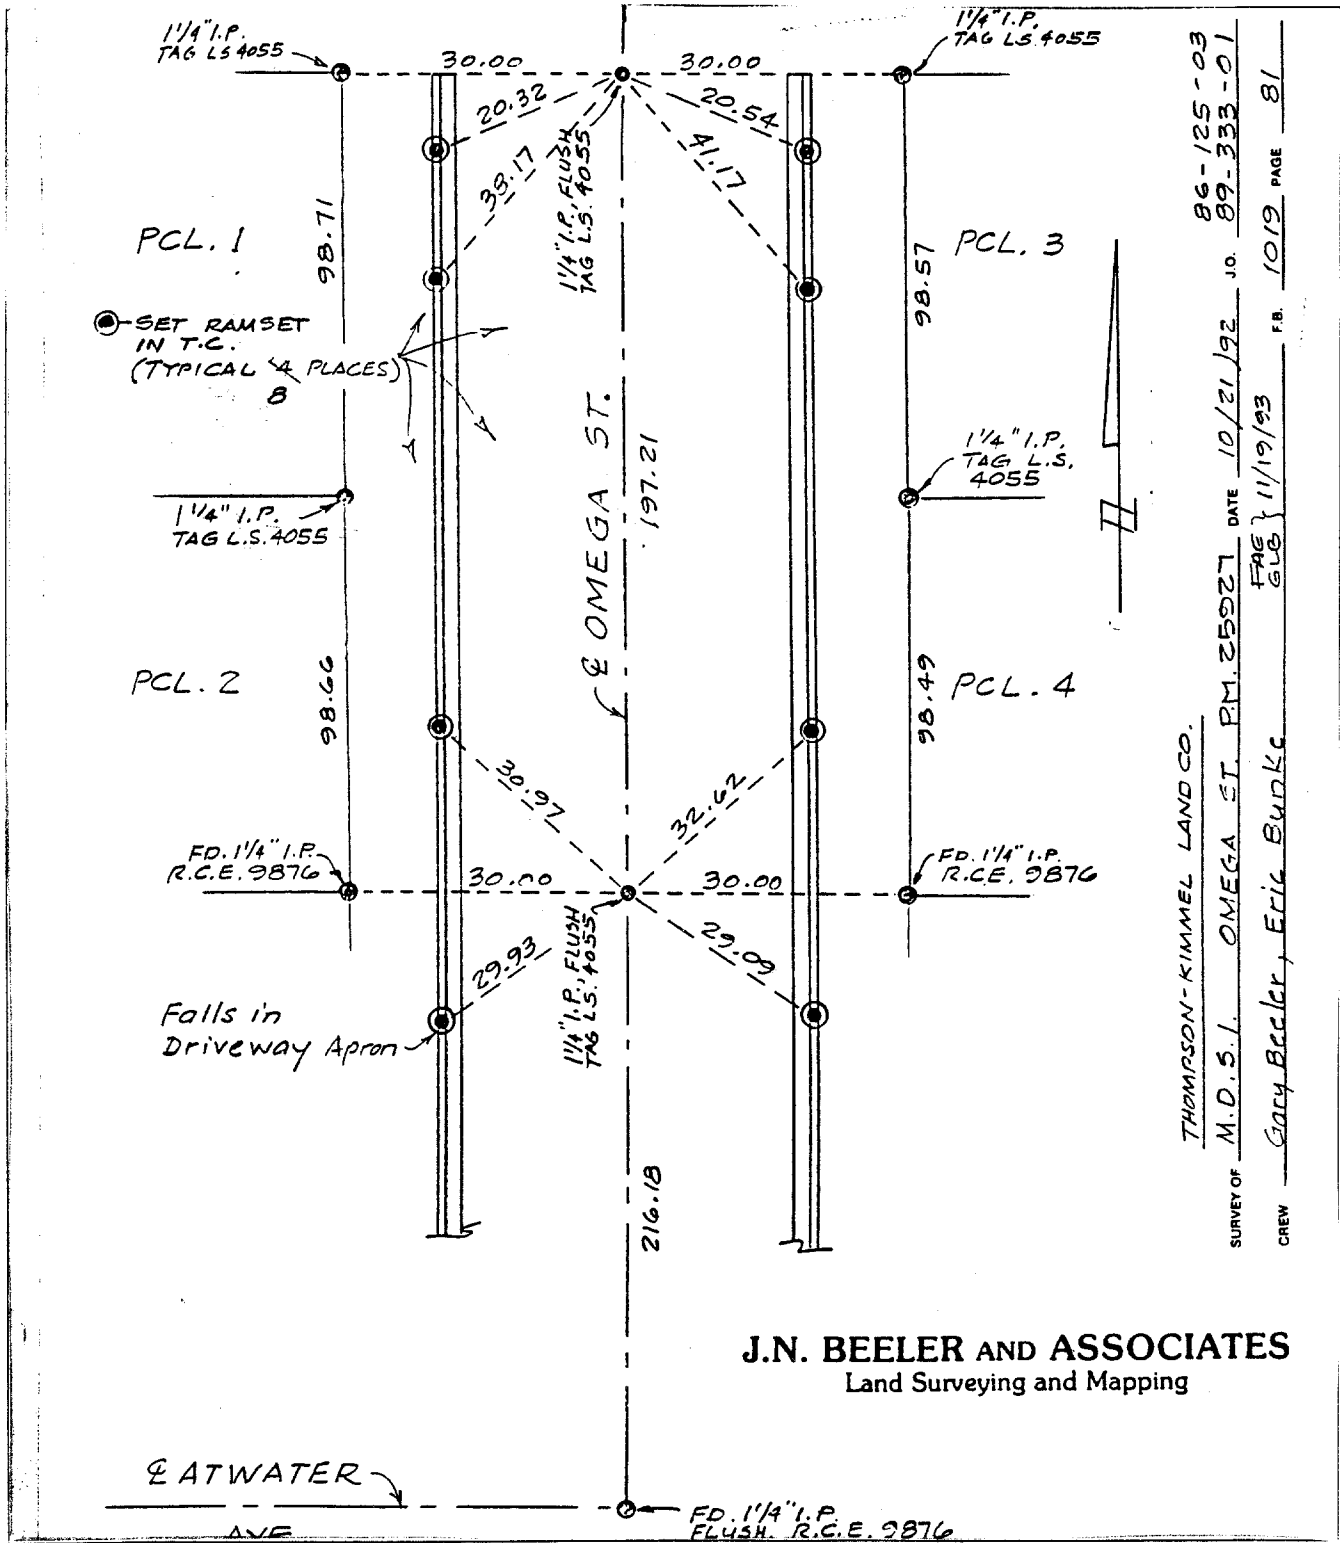

86-125-03
 SURVEY OF M.D.S. 1 OMEGA ST. PM. 25527 DATE 10/21/92 JO. 89-333-01
 THOMPSON-KIMMEL LAND CO.
 CREW Gary Becker, Eric Burk
 F.B. 1019 PAGE 81

J.N. BEELER AND ASSOCIATES
 Land Surveying and Mapping

- ✕ FD. Ramset Nail on T/C
- FD. LD. & TK. on T/C
- FD. "C" Nail on T/C
- Set LD. & TK. on T/C

Scale:
 Date:
 Drawn by:
 W.O.:
 F.B.: 1019

OFFICIAL TIE PLAT
CITY OF RIVERSIDE

These ties are for the purpose of perpetuating the found monumentation. No claim is made as to the relationship of the points or lines shown hereon to true boundary locations.

Sheet 1 of 1
 File No.: