


SURVEY NO. 15 ORANGE TERRACE PRWY. & HOPSEED DR.

SURVEY OF E TIES ORANGE TERRACE PARKWAY SHEET 1 OF 5 SHEETS
 FOR _____ W.O. No. _____ Date 8-17-90
 SURVEY PARTY McKENNA, TENNEY REF. _____ A.M. _____

- 1" I.P. W/PP L.S. 3018, UNLESS OTHERWISE NOTED
- RAMSET NAIL IN TC

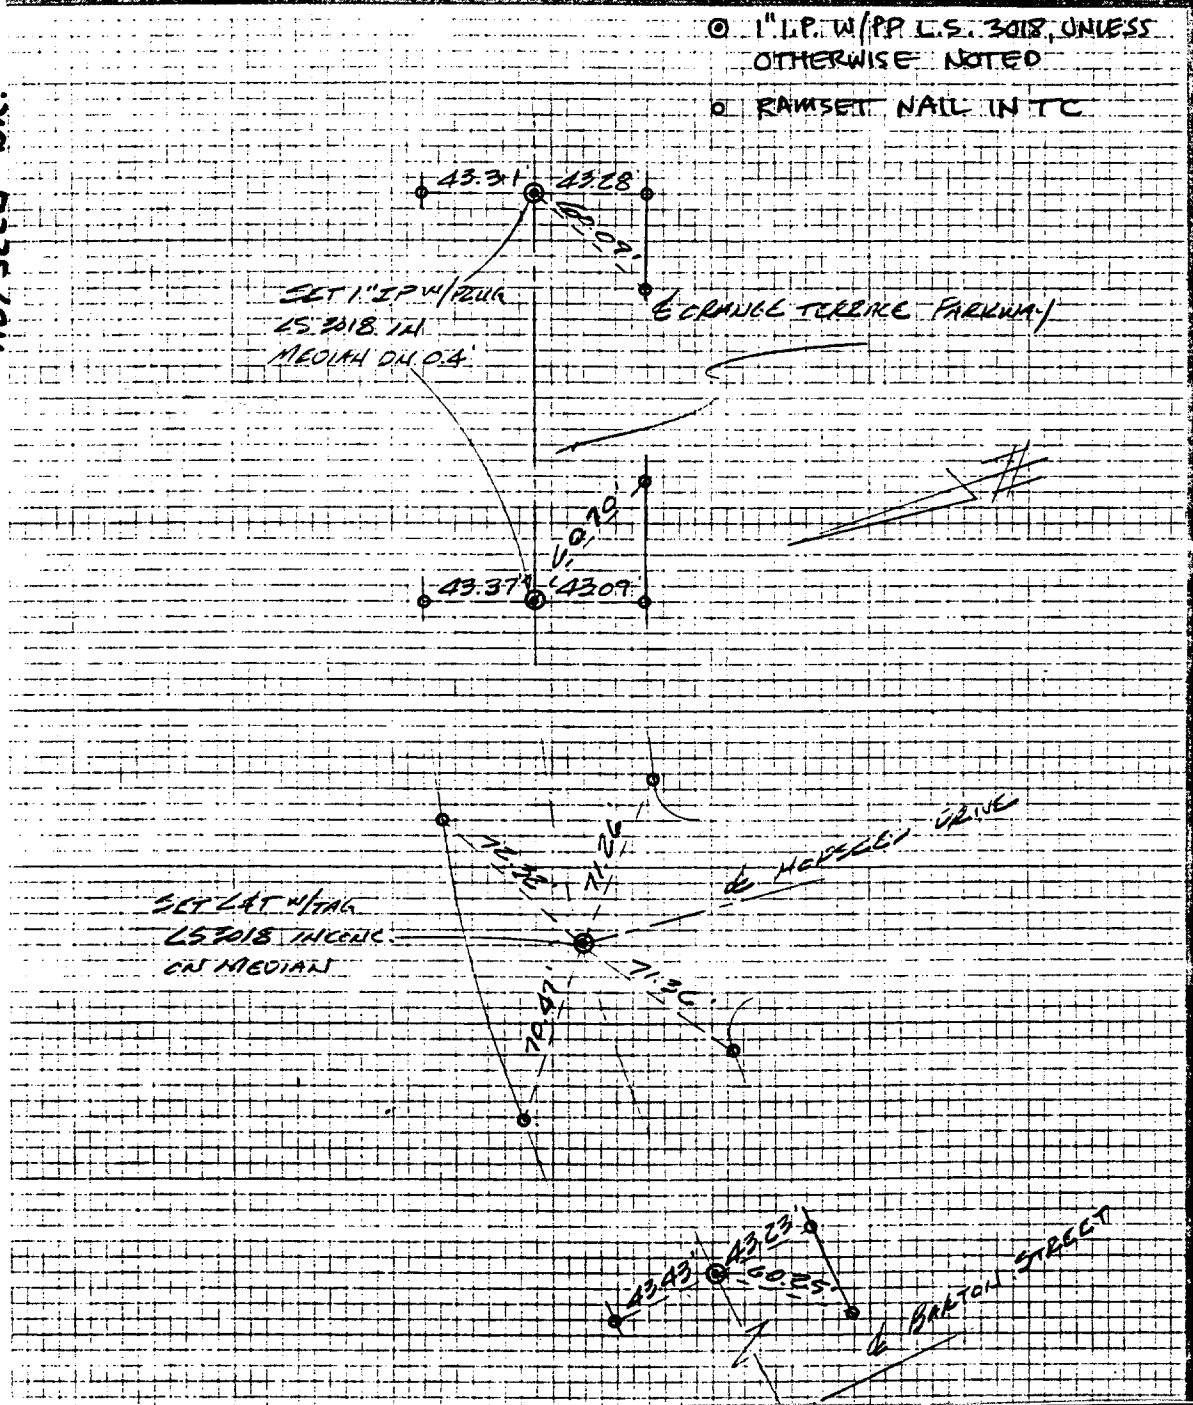

- × FD. Ramset Nail on T/C
- FD. LD. & TK. on T/C
- FD. "C" Nail on T/C
- Set LD. & TK. on T/C

Scale:
 Date: 8-17-90
 Drawn by:
 W.O.:
 F.B.: 10058/445

OFFICIAL TIE PLAT
CITY OF RIVERSIDE

These ties are for the purpose of perpetuating the found monumentation. No claim is made as to the relationship of the points or lines shown hereon to true boundary locations.

TRACT 22551

Sheet 1 of 5
 File No.:

Street: ORANGE TERRACE PRWY ELY X-Street: BARTON ST
 OFFICIAL USE ONLY

6104.71F