

6106.71E


Street: ORANGE TERRACE PKWY X-Street: DEER CREEK DRIVE

OFFICIAL USE ONLY

18 12052/39

J.F. Davidson Associates, Inc.

SURVEY OF TIES FOR TR 20293 F
 FOR YAN DALE DEV.
 MAPPING VILLO
 SURVEY PARTY THELMELL, JEGA
 REF. 11/16/90
 W.O. No. 90-12052 Date 10-3-90
 AM.
 ORANGE TERRACE PKWY
 SILVERCREST LN.
 DEER CREEK DRIVE
 TRACT 20293.5
 TRACT 20293.2
 TRACT 20293.1

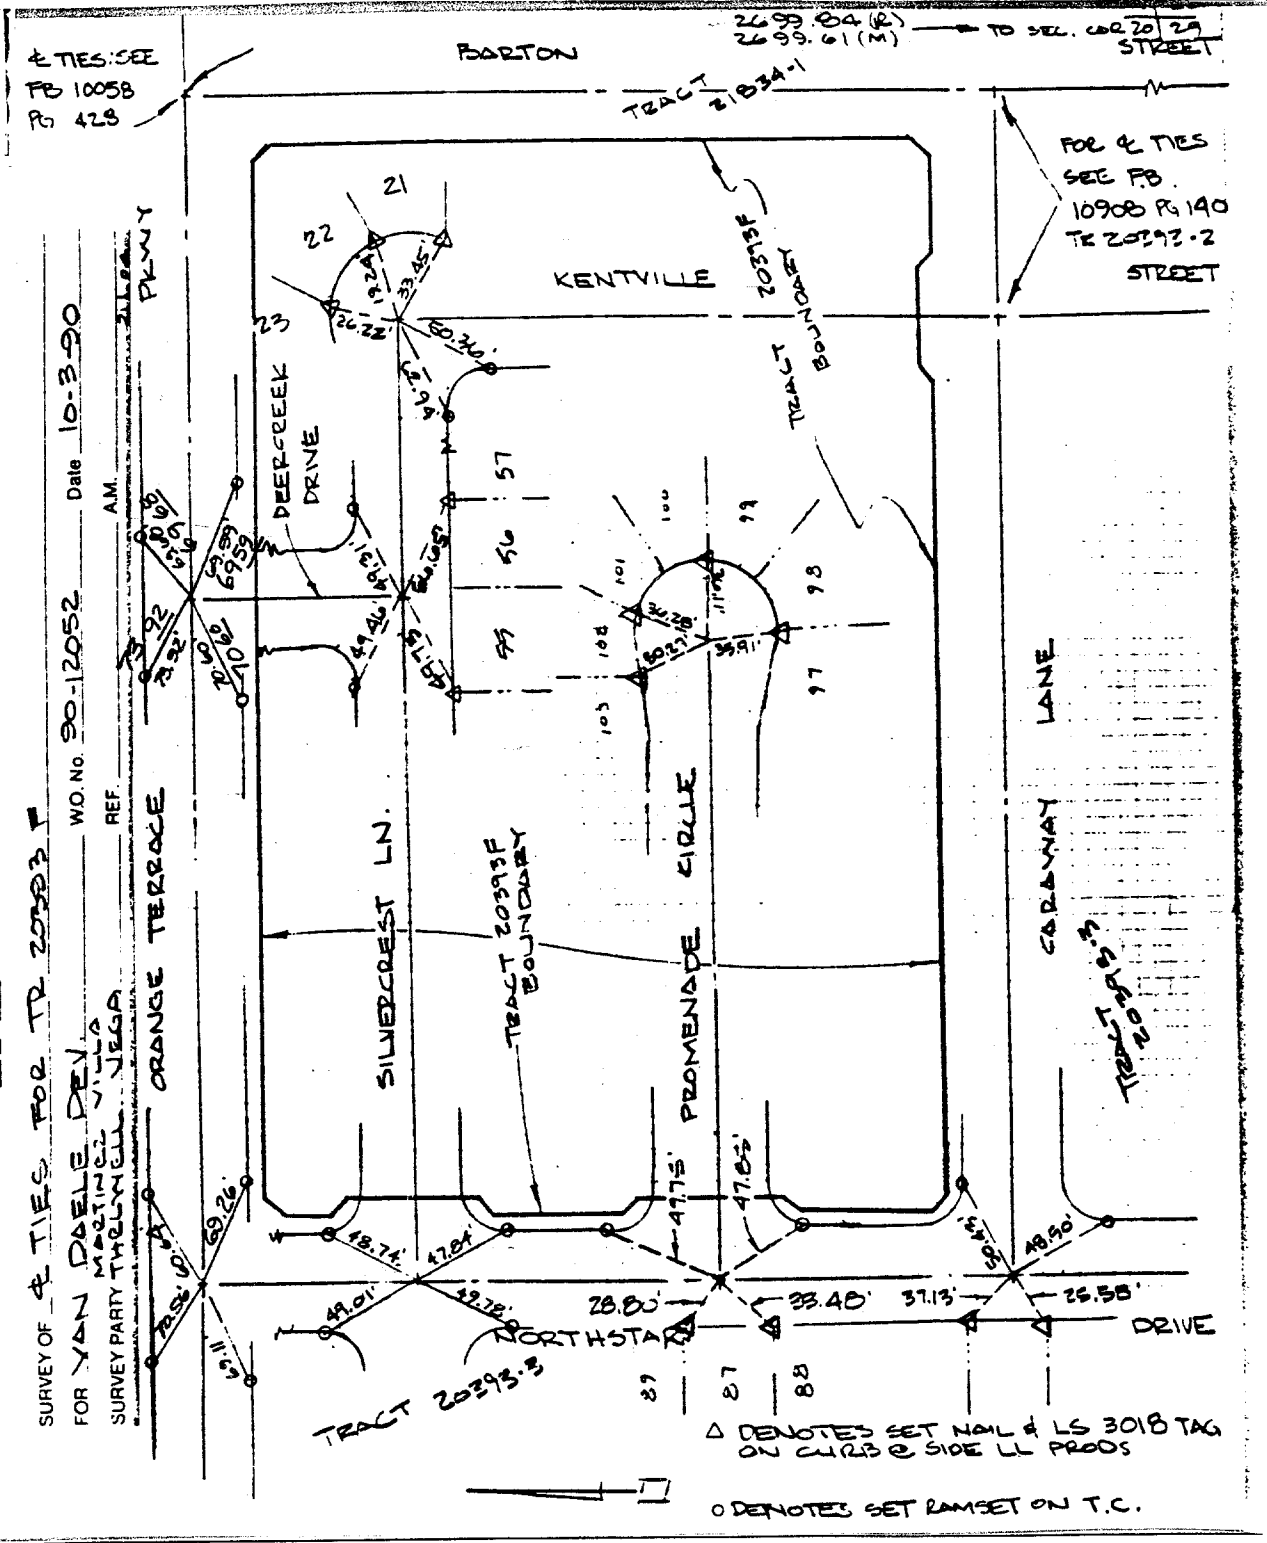

- ✗ FD. Ramset Nail on T/C
- FD. LD. & TK. on T/C
- FD. "C" Nail on T/C
- Set LD. & TK. on T/C

Scale:
 Date: 10-3-90
 Drawn by:
 W.O.: 90-12052
 F.B.: 12052/39

OFFICIAL TIE PLAT
CITY OF RIVERSIDE
 These ties are for the purpose of perpetuating the found
 monumentation. No claim is made as to the relationship of
 the points or lines shown hereon to true boundary locations.

Sheet 1 of 1
 File No.: