


4111.71F

Street: ORANGE TERRACE PKWY X-Street: NORTHSTAR DR.

OFFICIAL USE ONLY

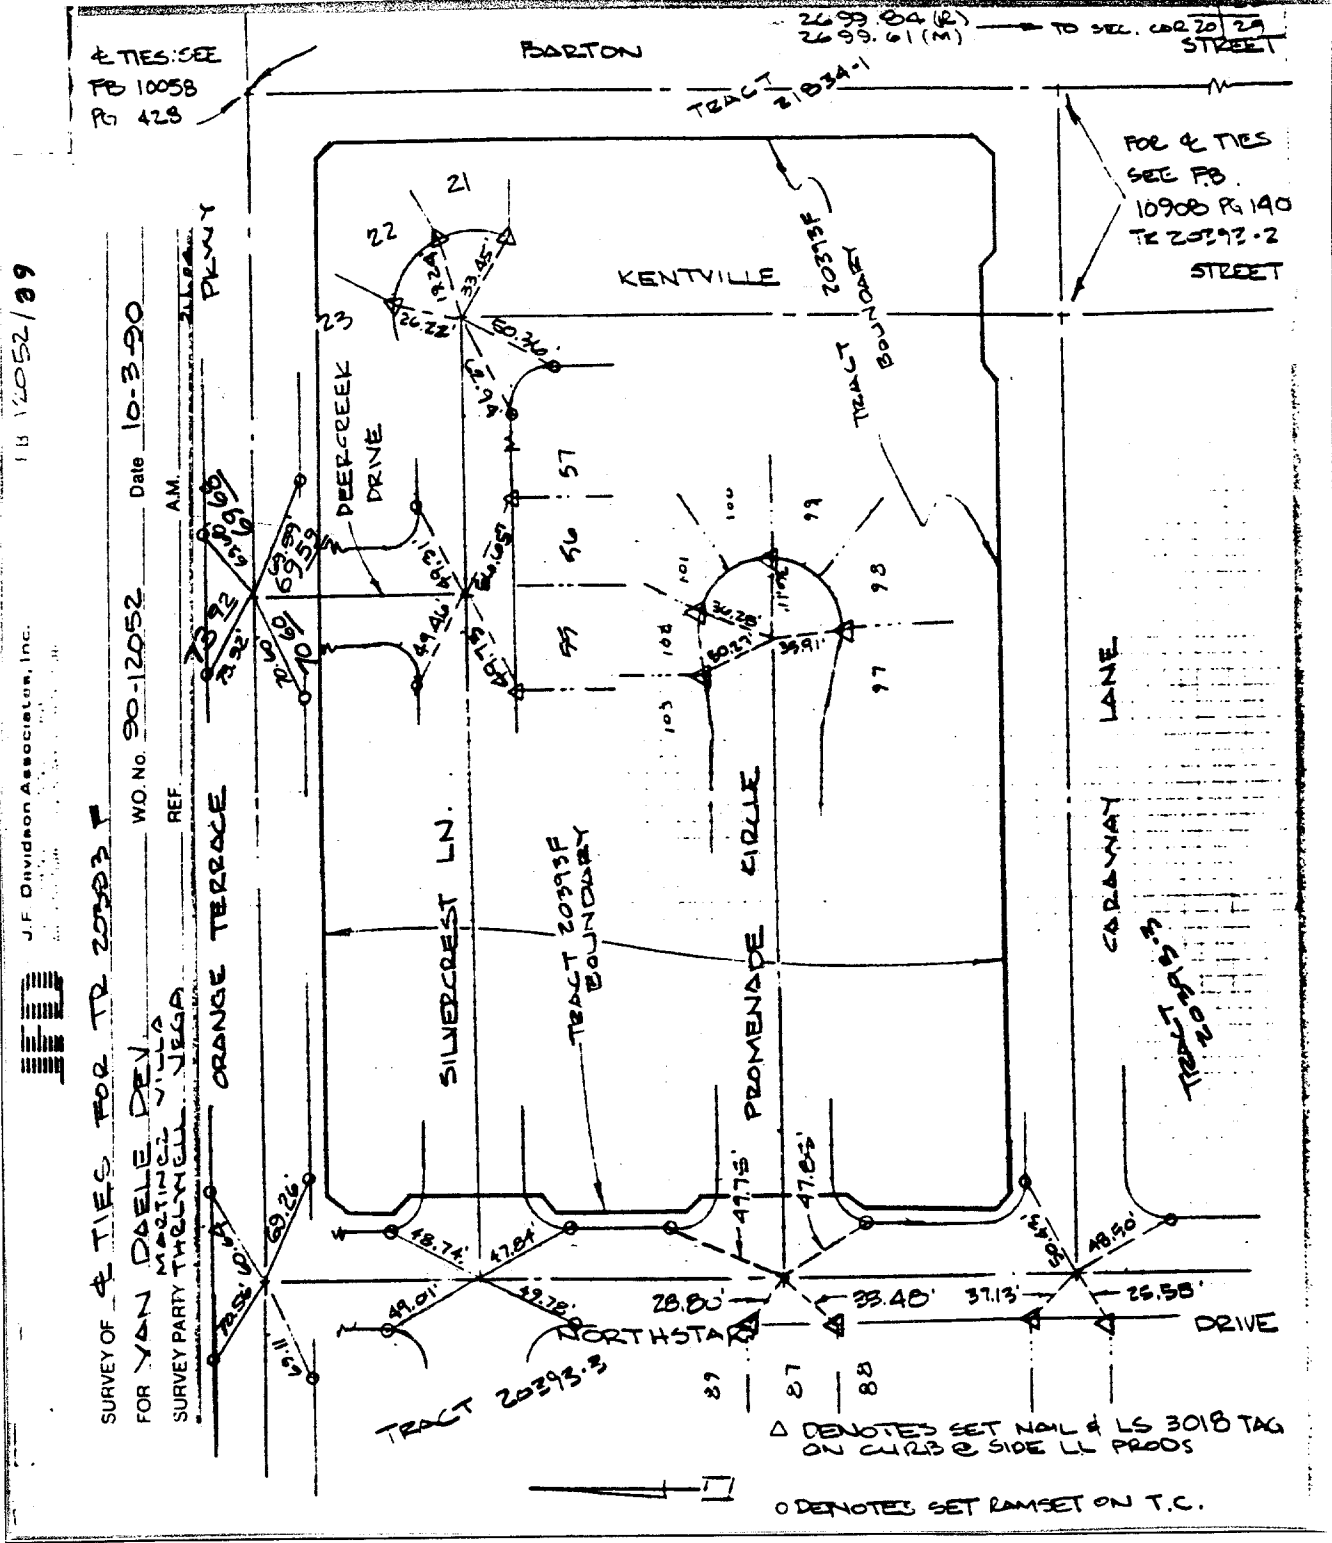

ETIES: SEE FB 10058 PG 428

FOR ETIES SEE FB 10908 PG 140 TR 20393-2 STREET

SURVEY OF ETIES FOR TR 20393-3  
 FOR VAN DAELLE DEN  
 MARTINEZ VILVA  
 SURVEY PARTY THELMER, VEGA  
 AM. REF. PLKMY  
 W.O. No. 90-12052 Date 10-3-90  
 REF. PLKMY  
 ORANGE TERRACE  
 SILVERCREST LN.  
 DEER CREEK DRIVE  
 PROMENADE CIRCLE  
 NORTHSTAR DRIVE  
 TRACT 20393-3 BOUNDARY  
 TRACT 20393-2  
 TRACT 21834-1  
 KENTVILLE  
 BARTON  
 KENTVILLE LANE  
 CABANNAY LANE

Δ DENOTES SET NAIL & LS 3018 TAG ON CURB @ SIDE LL PROFS  
 ○ DENOTES SET RAMSET ON T.C.

- ✗ FD. Ramset Nail on T/C
- FD. LD. & TK. on T/C
- FD. "C" Nail on T/C
- Set LD. & TK. on T/C

Scale:  
 Date: 10-3-90  
 Drawn by:  
 W.O.: 90-12052  
 F.B.: 12052/39

## OFFICIAL TIE PLAT

### CITY OF RIVERSIDE

*These ties are for the purpose of perpetuating the found monumentation. No claim is made as to the relationship of the points or lines shown hereon to true boundary locations.*

Sheet 1 of 1  
 File No.:

18 12052/39

J.F. Davidson Associates, Inc.

