


1115.711

Street: ORANGE TERRACE PKWY X-Street: BIRCH OAK DR. & DEERCREEK DR.  
OFFICIAL USE ONLY

TRACT 20393 F

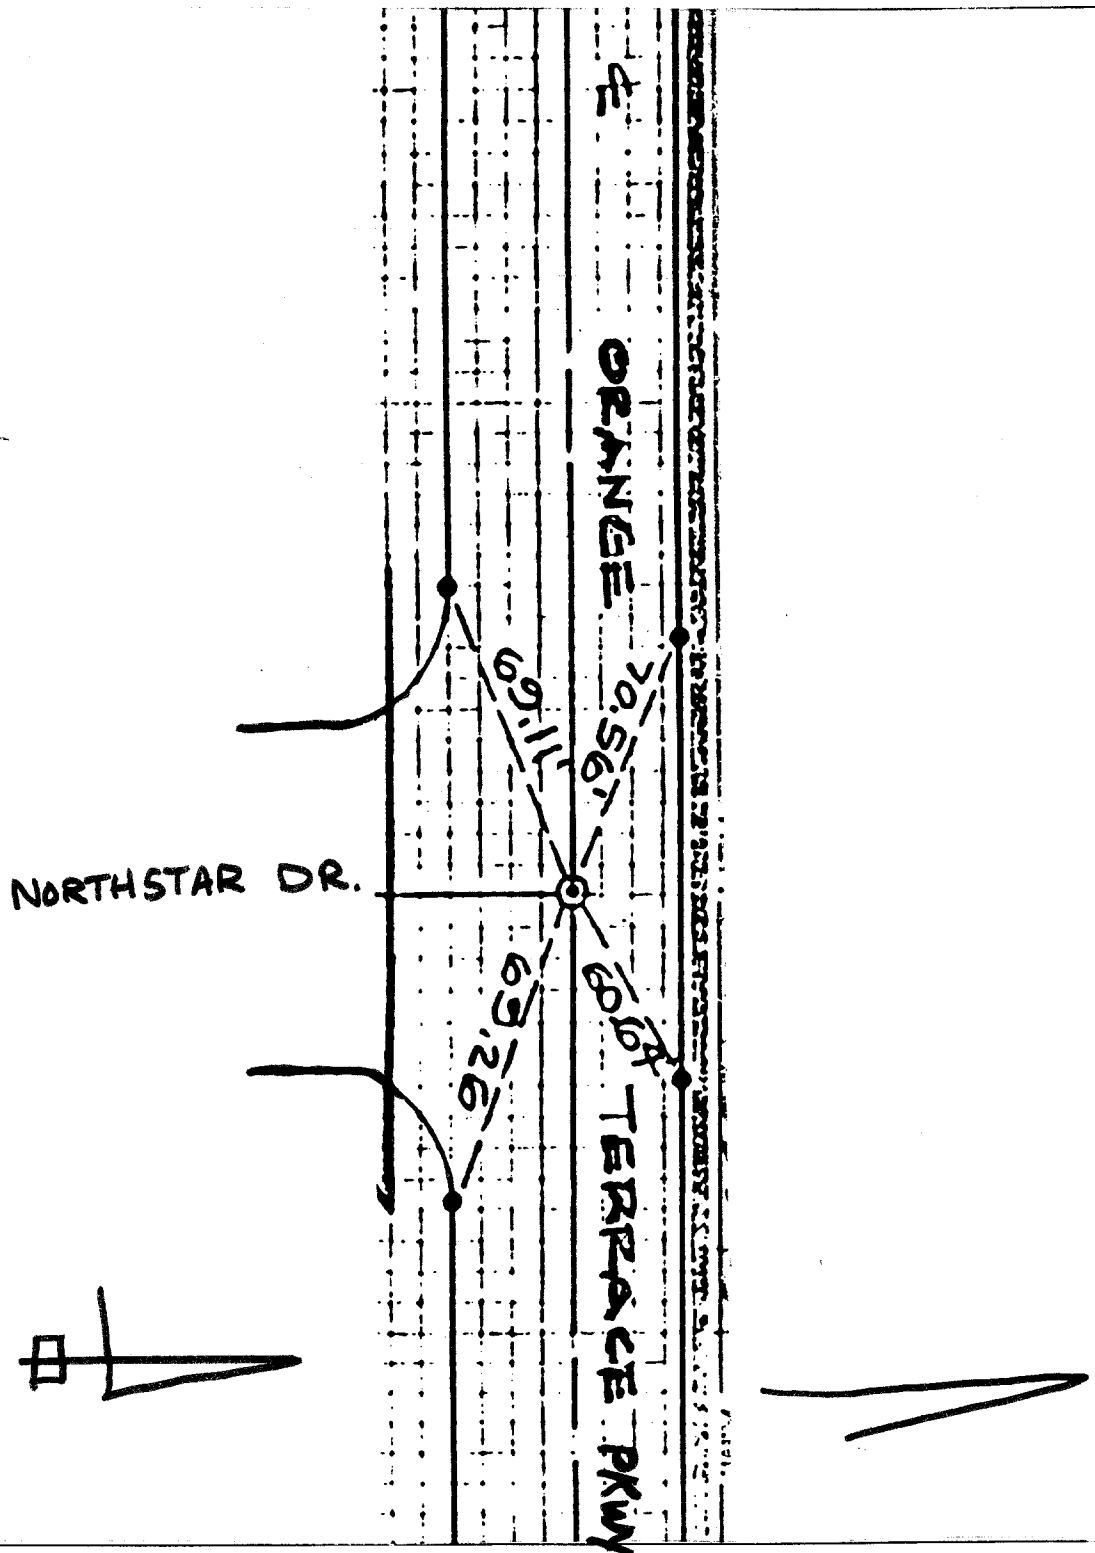

SURVEY OF TRACT 20393-3 & TIES NORTHSTAR DR.  
 FOR VAN RAELE  
 W.O. No. 12040 Date 12-3-90  
 SURVEY PARTY MARTINEZ, VILLAS  
 REF. FILE 12052/39 AM.

- ✕ FD. Ramset Nail on T/C
- FD. LD. & TK. on T/C
- FD. "C" Nail on T/C
- Set LD. & TK. on T/C

Scale:  
 Date:  
 Drawn by:  
 W.O.::  
 F.B.:

## OFFICIAL TIE PLAT

### CITY OF RIVERSIDE

*These ties are for the purpose of perpetuating the found monumentation. No claim is made as to the relationship of the points or lines shown hereon to true boundary locations.*

Sheet 1 of 1  
 File No.: