

6117. TIF

Street: ORANGE TERRACE DRIVE

OFFICIAL USE ONLY


X-Street: TRAUTWEIN

J.F. Davidson Associates, Inc.
ENGINEERING PLANNING SURVEYING
ARCHITECTURE LANDSCAPE ARCHITECTURE



IBARRA, BASLER, CARROLL

SURVEY NOT

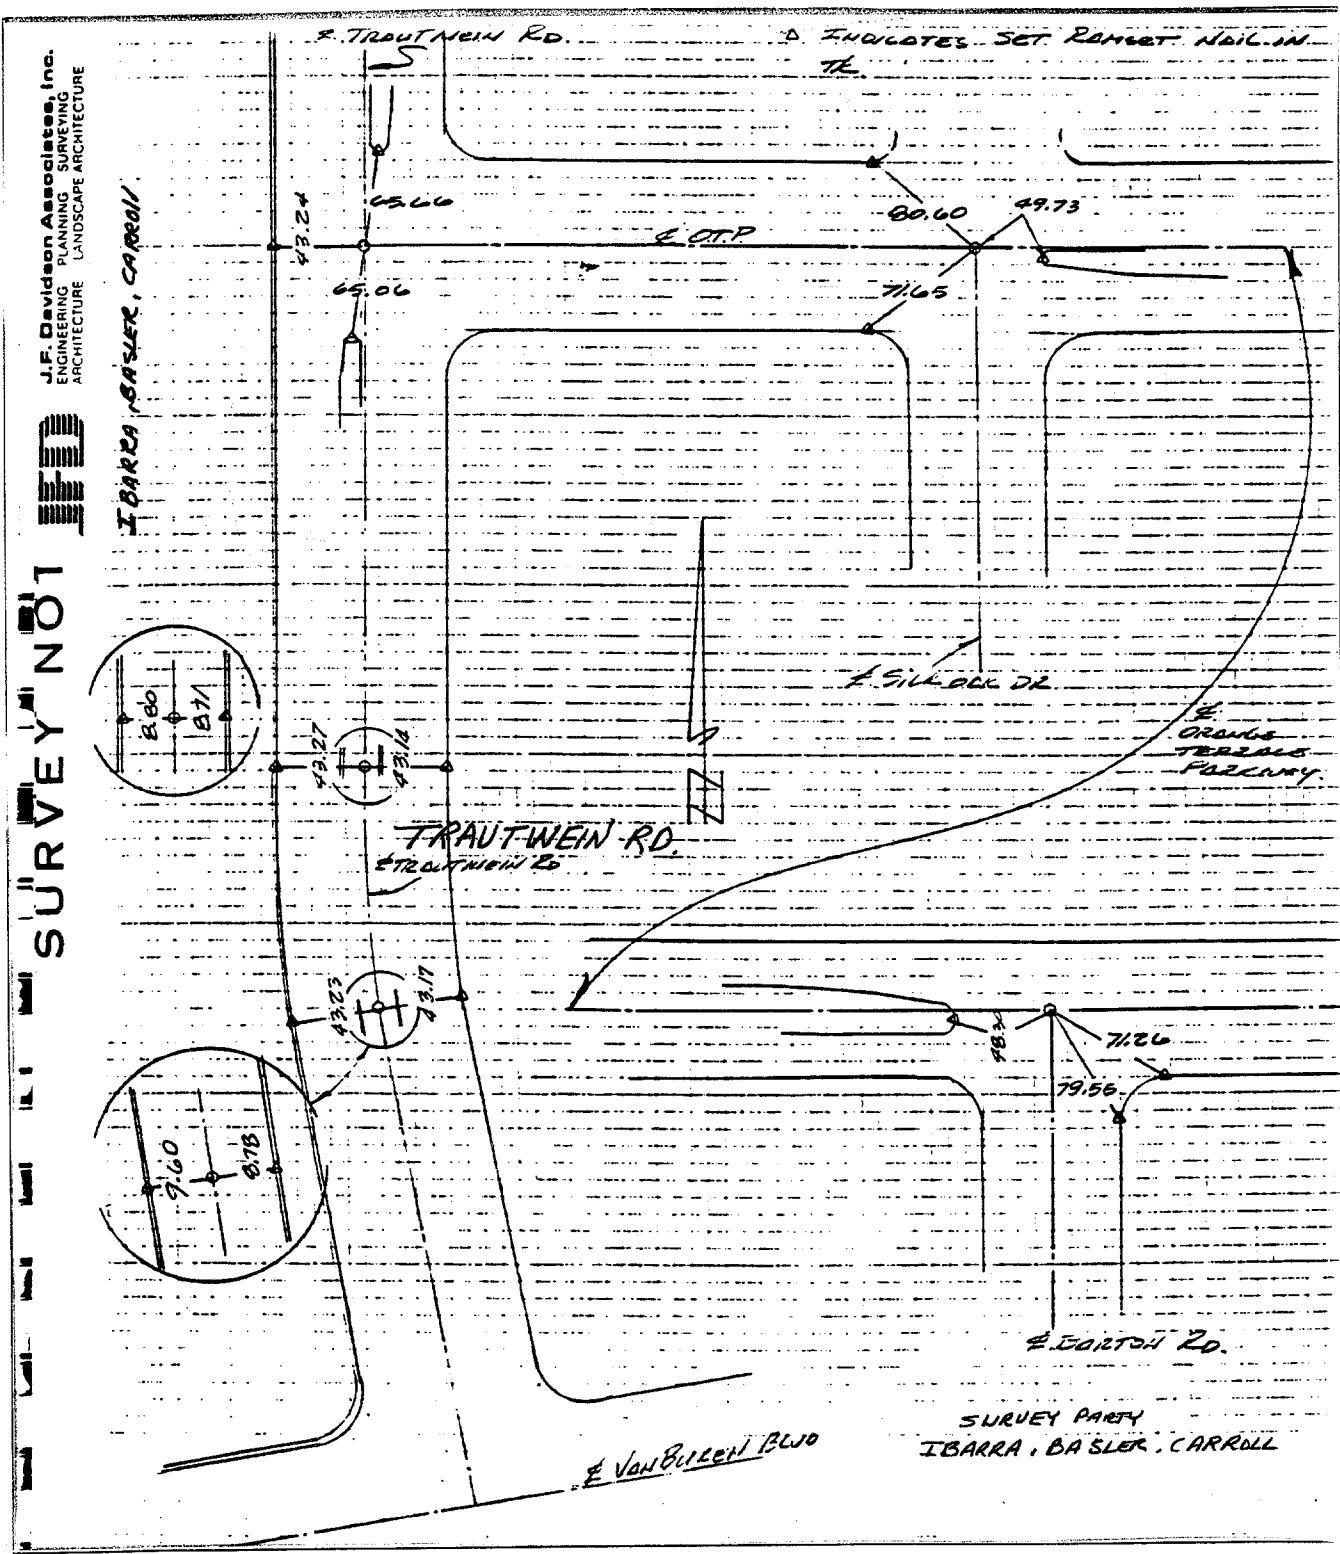

- ✕ FD. Ramset Nail on T/C
- FD. LD. & TK. on T/C
- FD. "C" Nail on T/C
- Set LD. & TK. on T/C

Scale:

Date: 3-19-90

Drawn by:

W.O.: 10058

F.B.: 10058/428

OFFICIAL TIE PLAT
CITY OF RIVERSIDE

These ties are for the purpose of perpetuating the found monumentation. No claim is made as to the relationship of the points or lines shown hereon to true boundary locations.

Sheet 1 of 1

File No.: