

FB 10058/448

J.F. Davidson Associates, Inc.
ENG. MEAS. PLANNING SURVEYING
ARCHITECTURE LANDSCAPE ARCHITECTURE



SURVEY OF ORANGE TERRACE PARKWAY SHEET 4 OF 5 SHEETS

Date 8-17-90

A.M.

WO. No.


REF.

FOR

SURVEY PARTY Edwards, Truhey

T.M.P. W/PP L.S. 3018,
UNLESS OTHERWISE NOTED

RAMSET NAIL IN TC

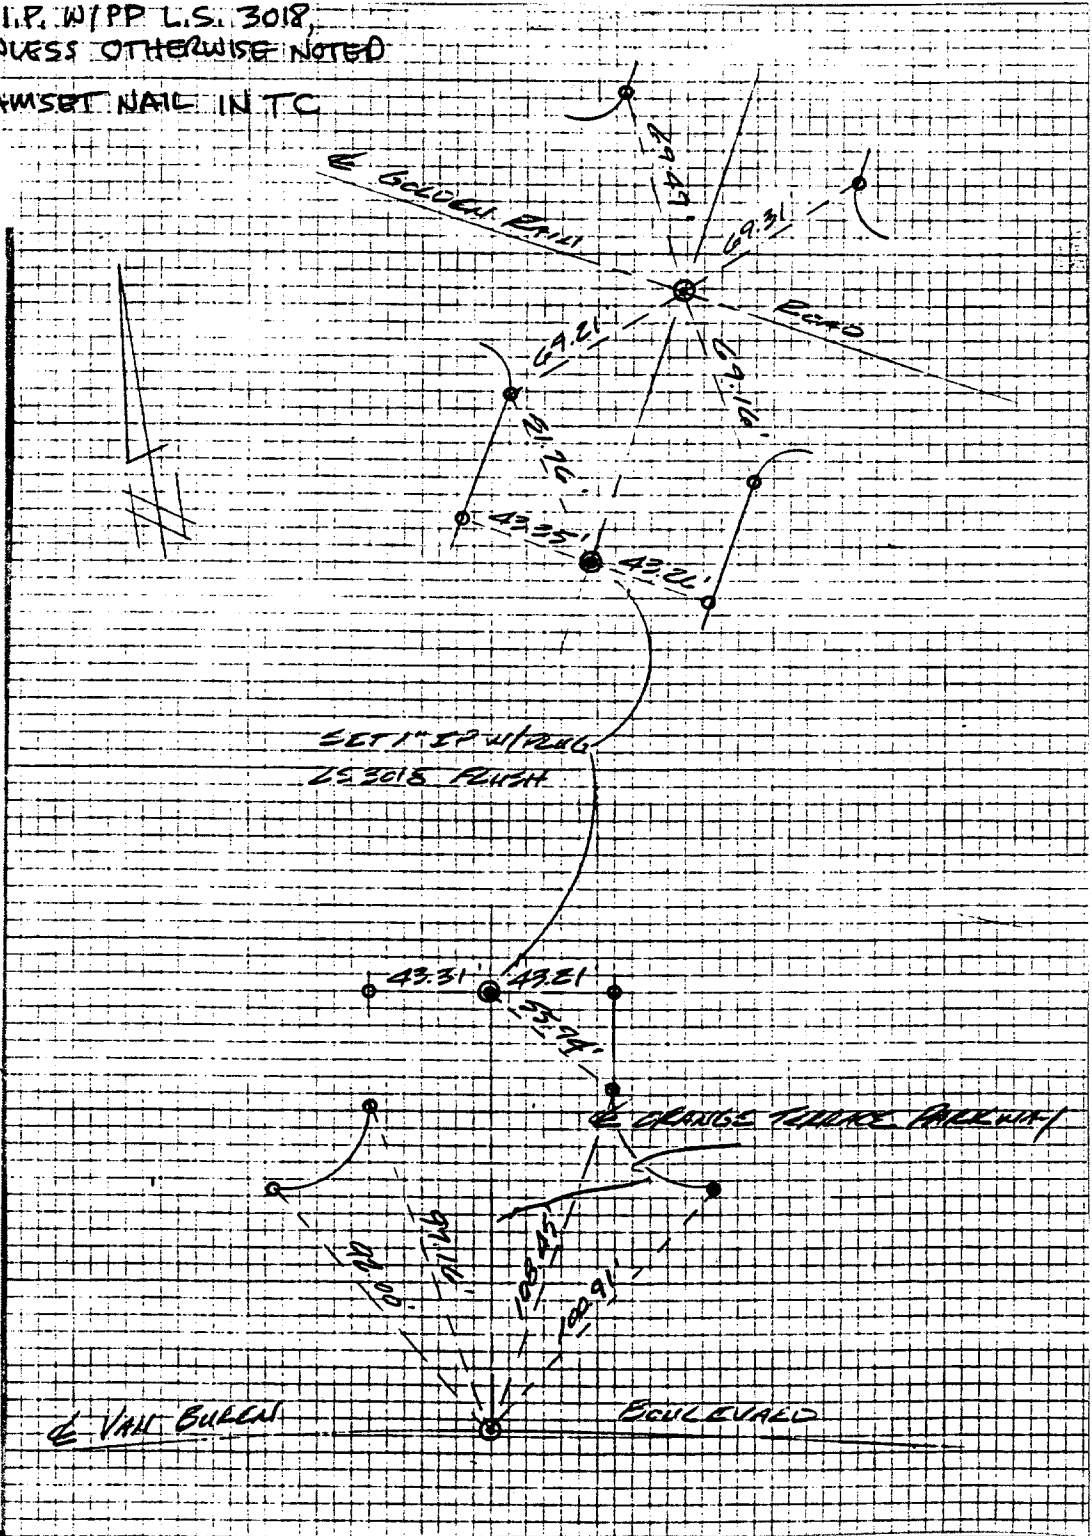

- ✕ FD. Ramset Nail on T/C
- FD. "C" Nail on T/C

- FD. LD. & TK. on T/C
- Set LD. & TK. on T/C

Scale:

Date: 8-17-90

Drawn by:

W.O.:

F.B.: 10058/448

OFFICIAL TIE PLAT

CITY OF RIVERSIDE

These ties are for the purpose of perpetuating the found monumentation. No claim is made as to the relationship of the points or lines shown hereon to true boundary locations.

Sheet 4 of 5

File No.:

Street: ORANGE TERRACE PKWY NLY X-Street: VAN BUREN BLVD

OFFICIAL USE ONLY

C118.71F