

Street: ORANGE VALE AVE

X-Street: OFFICIAL USE ONLY

KAYJAY ST.

6136.71E

DATE 6-18-87

W.O.No. 7065


A.M.

SURVEY OF KEHSER

FOR SURVEY PARTY SERILVEDA KING, GARRISON

REF.

TR 15555-2

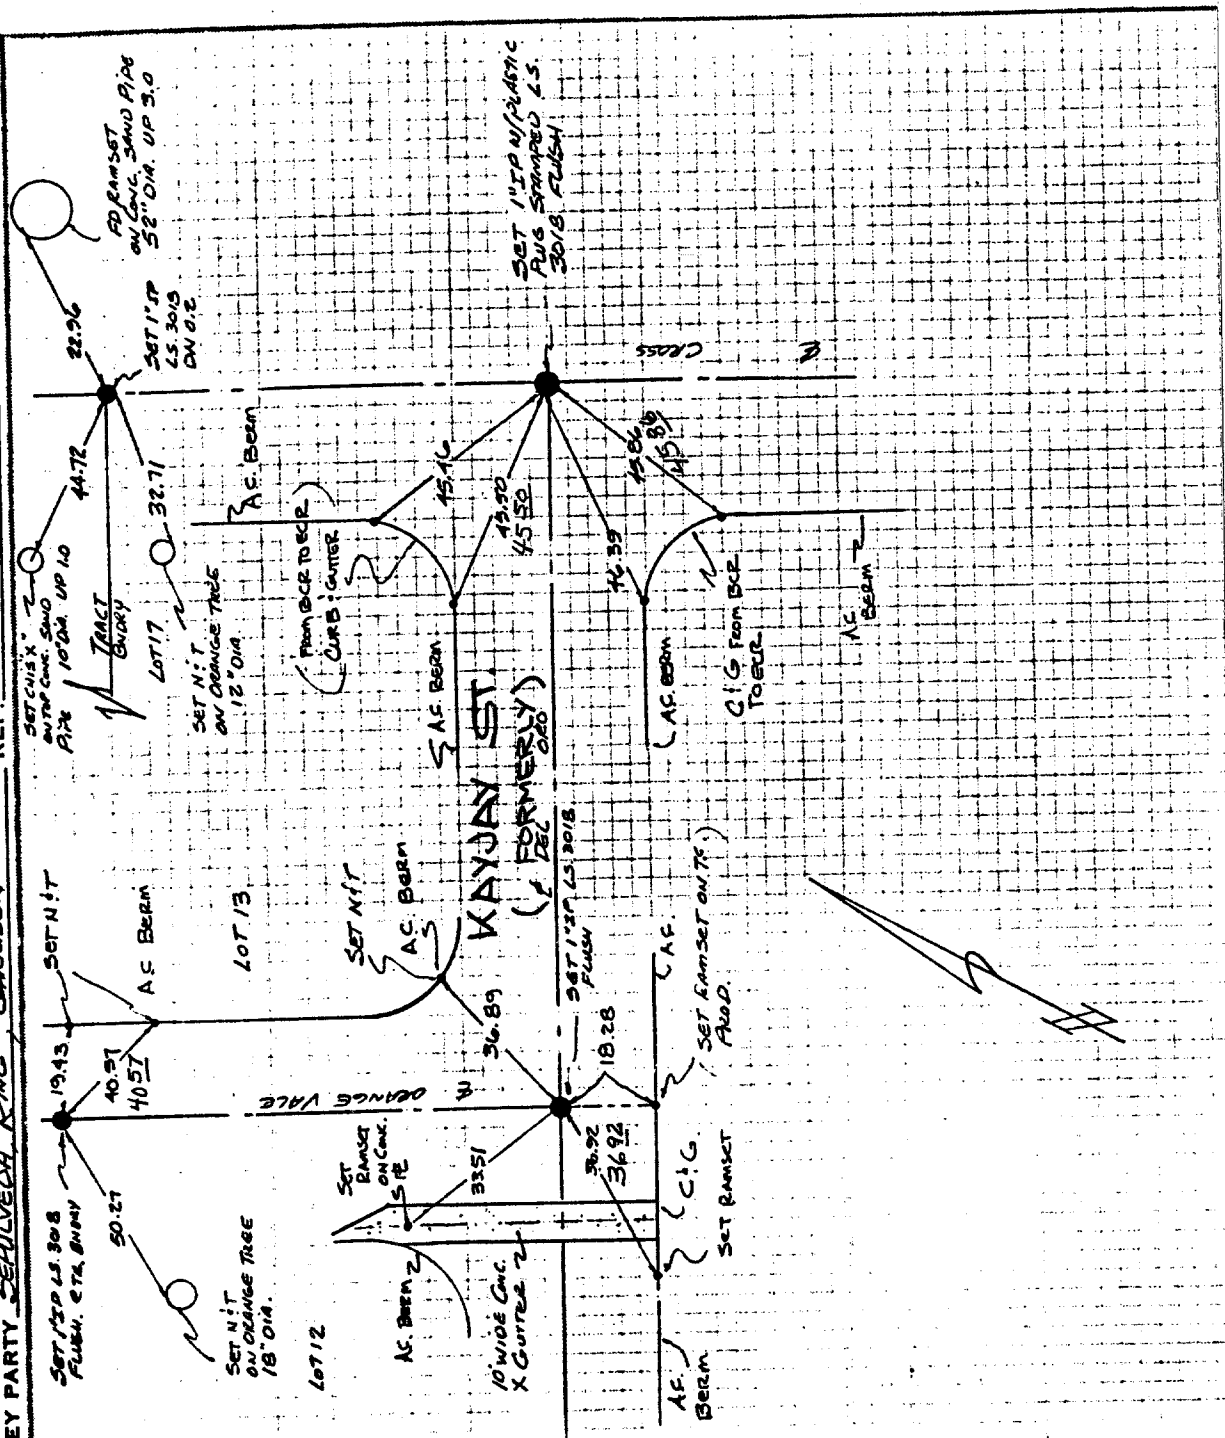

SURVEY NOTES

- ✕ FD. Ramset Nail on T/C
- FD. LD. & TK. on T/C
- FD. "C" Nail on T/C
- Set LD. & TK. on T/C

Scale:
 Date: 6-18-87
 Drawn by:
 W.O.:
 F.B.: 7065/155

OFFICIAL TIE PLAT

CITY OF RIVERSIDE

These ties are for the purpose of perpetuating the found monumentation. No claim is made as to the relationship of the points or lines shown hereon to true boundary locations.

TR 15555-2

Sheet 1 of 1
 File No.: