


6141.TIF

Street: SIERRA VISTA STREET X-Street: ORION STREET OFFICIAL USE ONLY

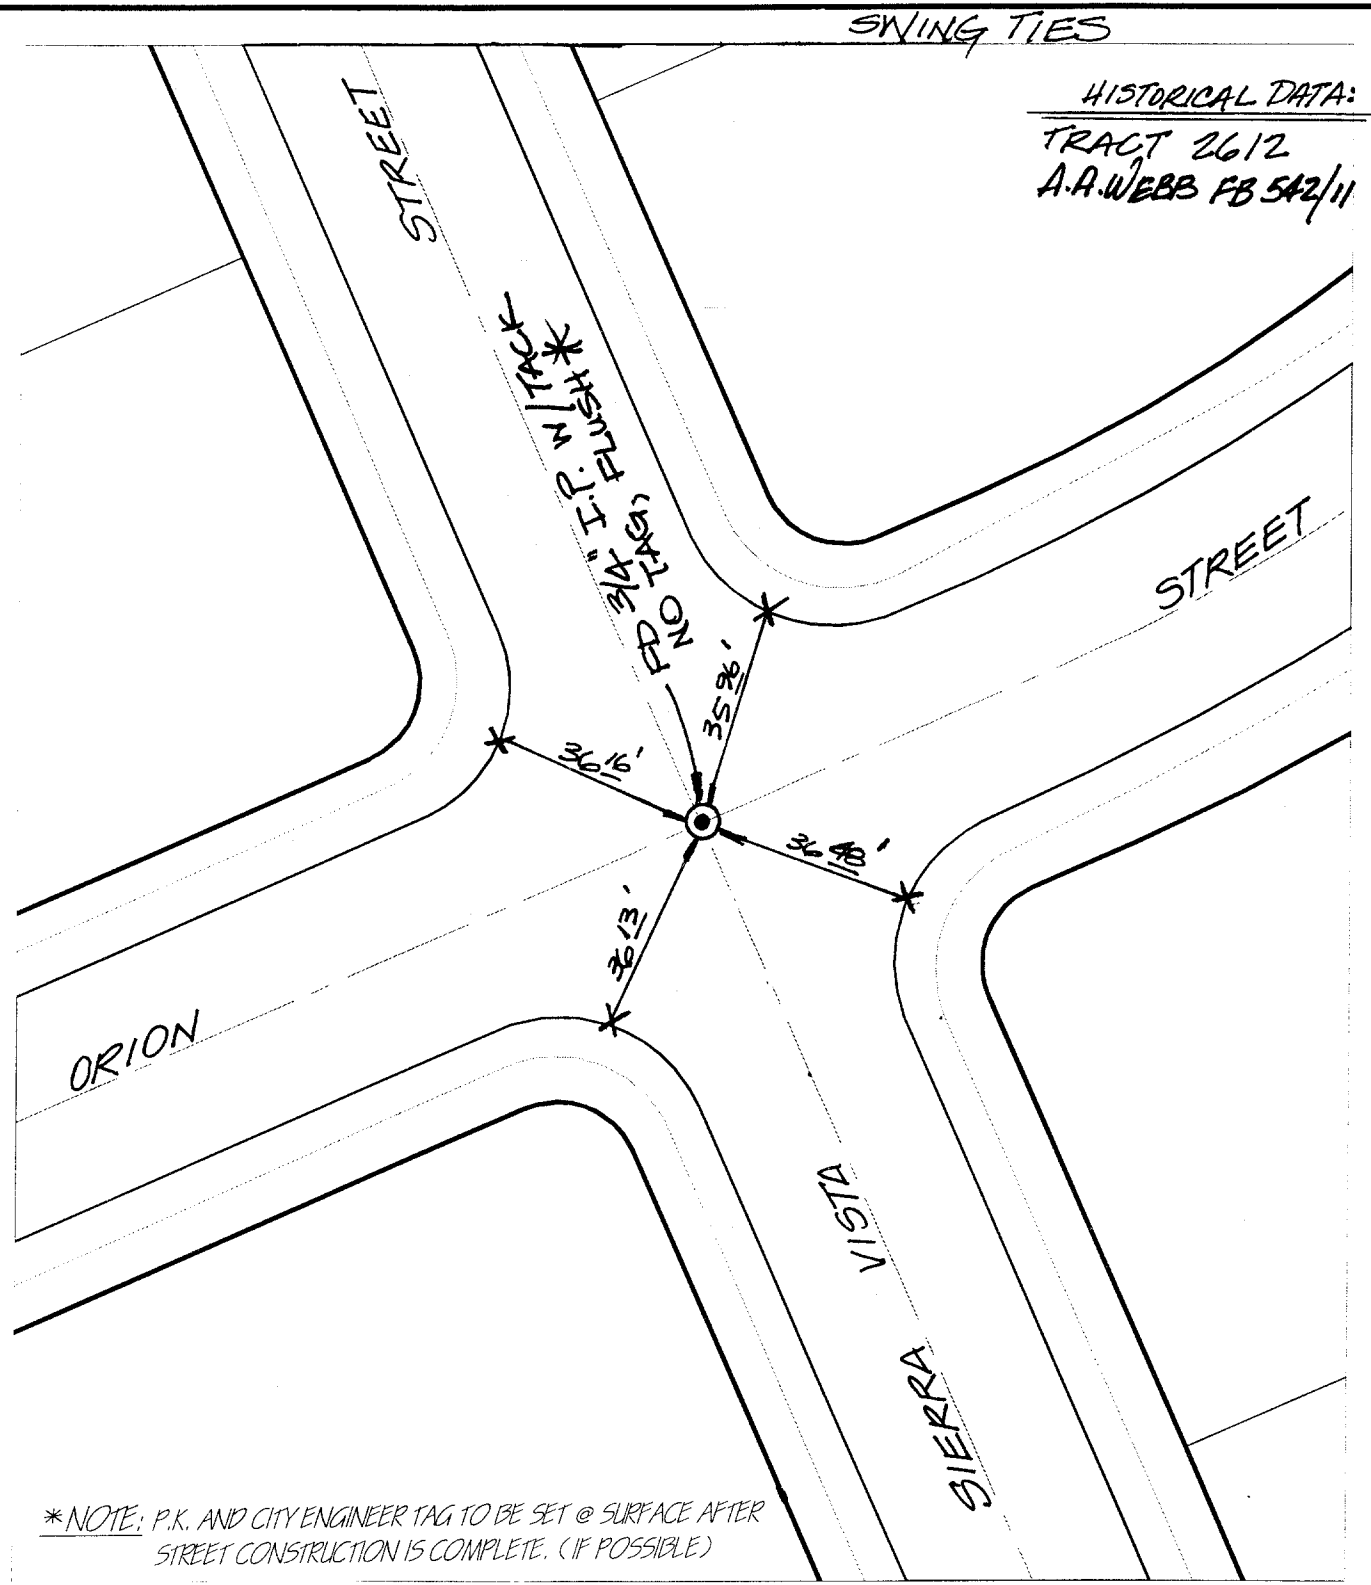

HISTORICAL DATA:
TRACT 2612
A.A.WEBB FB 542/11

*NOTE: P.K. AND CITY ENGINEER TAG TO BE SET @ SURFACE AFTER STREET CONSTRUCTION IS COMPLETE. (IF POSSIBLE)

- ✕ FD. Ramset Nail on T/C
- FD. LD. & TK. on T/C
- FD. "C" Nail on T/C
- Set LD. & TK. on T/C

Scale: 1" = 30'
 Date: 08/20/98
 Drawn by: KGE
 W.O.:
 F.B.:

OFFICIAL TIE PLAT

CITY OF RIVERSIDE

These ties are for the purpose of perpetuating the found monumentation. No claim is made as to the relationship of the points or lines shown hereon to true boundary locations.



Sheet 1 of 1
 File No.:

6141.TIF